


LEGEND

- Application Boundary
- Proposed Substation Compound
- Proposed Temporary Construction Compound (TCC)
- Proposed Access Track
- Existing Road (To Be Upgraded)

Slope (Degrees)

- 0 - 2
- 2 - 4
- 4 - 8
- 8 - 12
- >12

OST5Contour

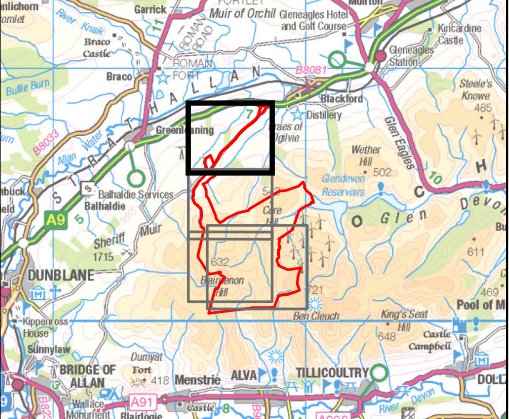


WINDBURN WIND FARM LTD

SLR

WINDBURN WIND FARM
DESCRIPTION OF DEVELOPMENT
SITE TOPOGRAPHY

FIGURE 2.7b

Scale 1:10,000 @ A3 Date MAY 2025

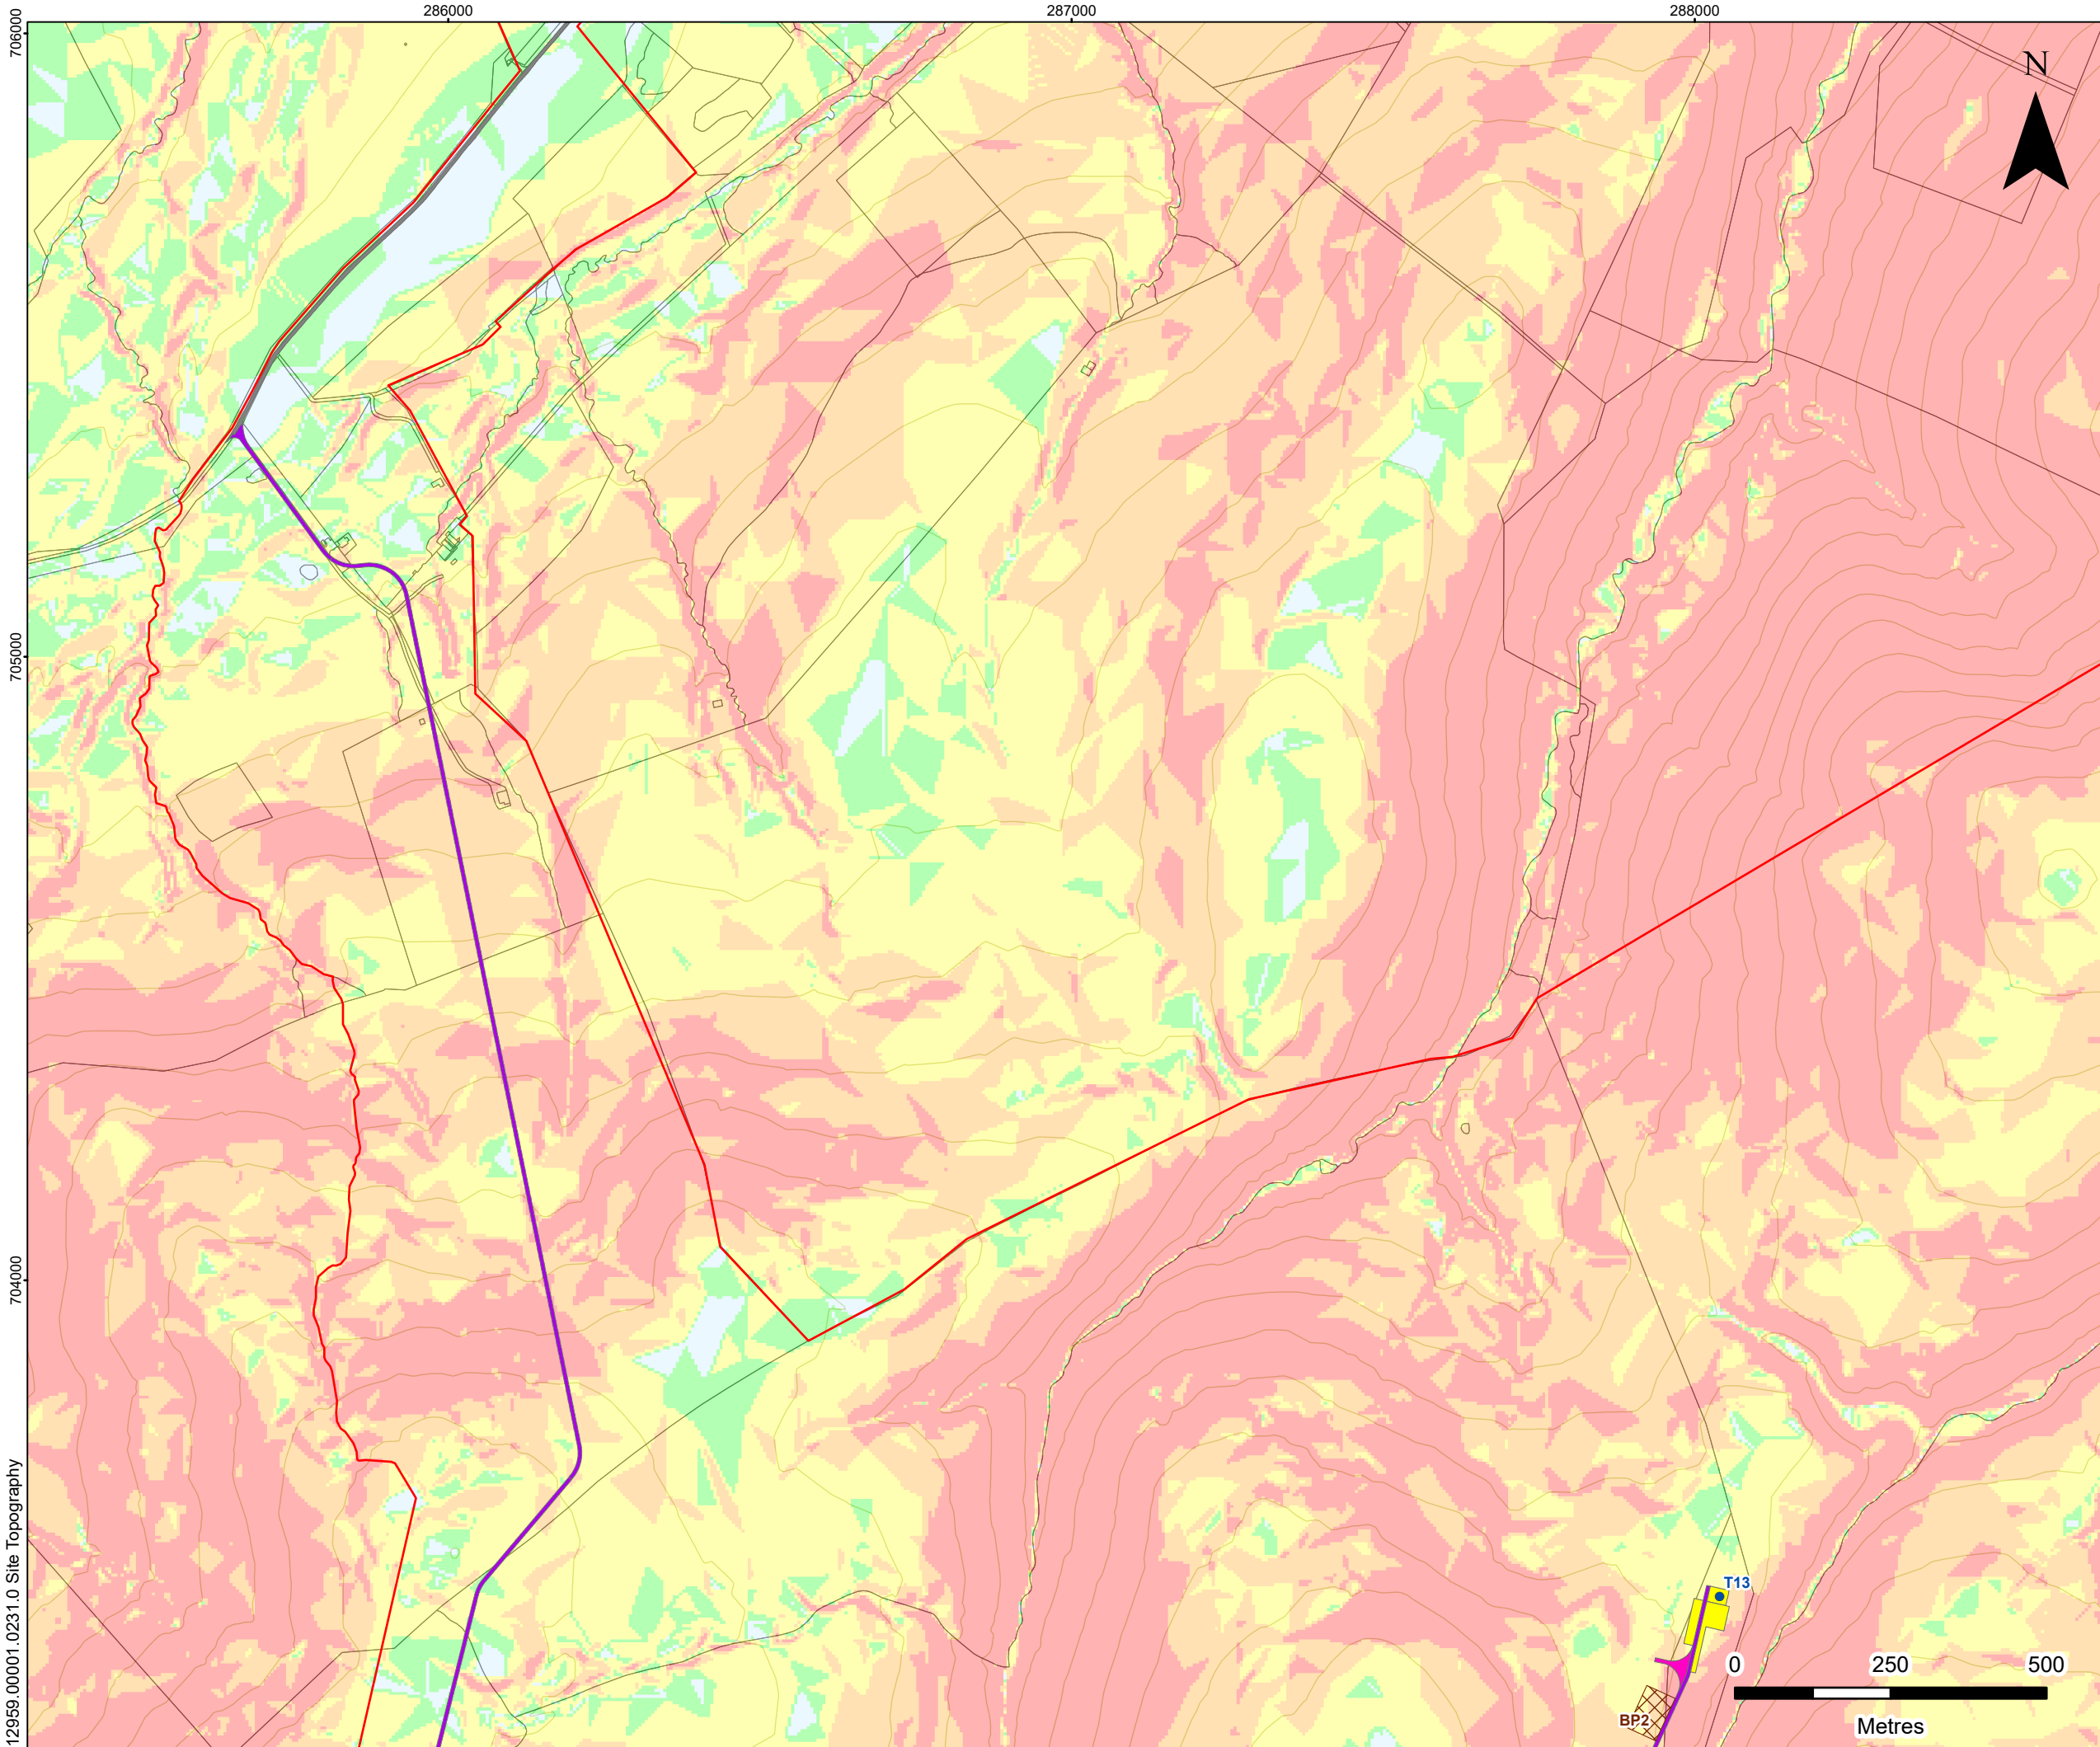

LEGEND

Application Boundary

Proposed Turbine Location

Proposed Crane Pad

Proposed Borrow Pit

Proposed Access Track

Proposed Turning Head

Existing Road (To Be Upgraded)

Slope (Degrees)

0 - 2


2 - 4

4 - 8

8 - 12

>12

OST5Contour

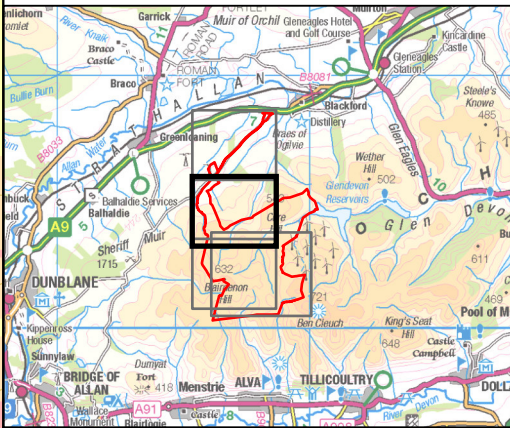


WINDBURN WIND FARM LTD


WINDBURN WIND FARM
DESCRIPTION OF DEVELOPMENT
SITE TOPOGRAPHY

FIGURE 2.7c

Scale1:10,000 @ A3

DateMAY 2025

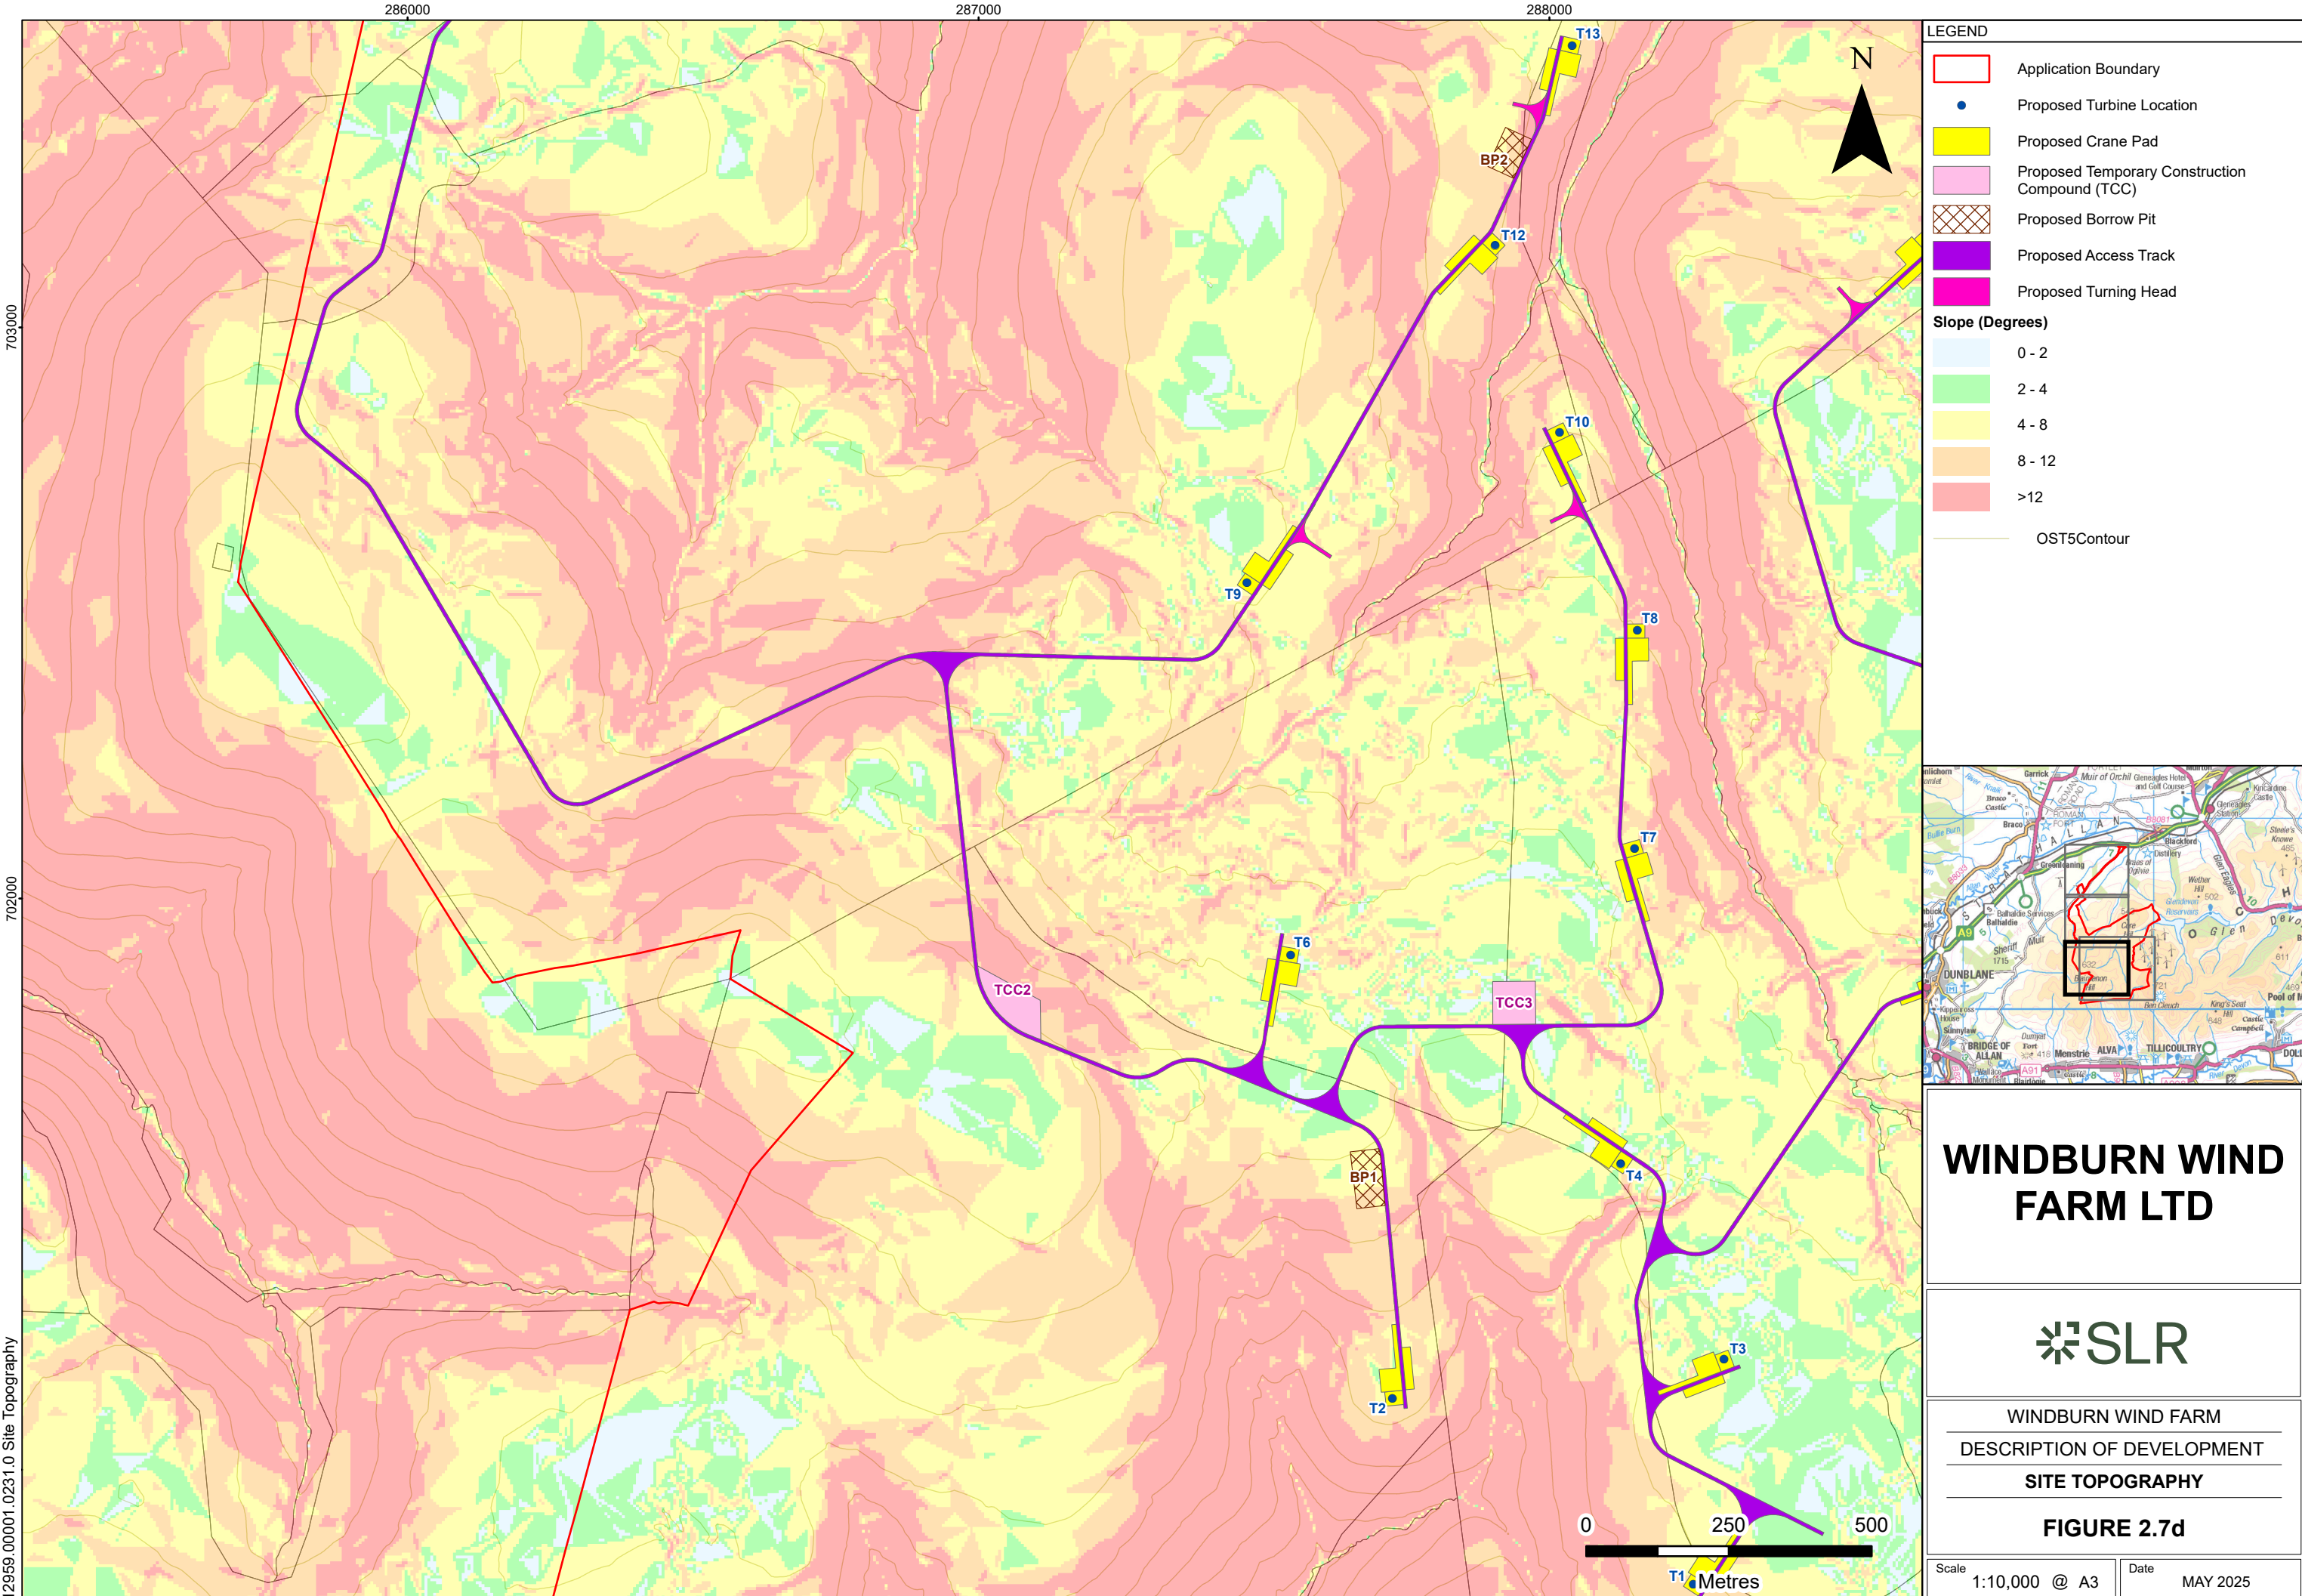

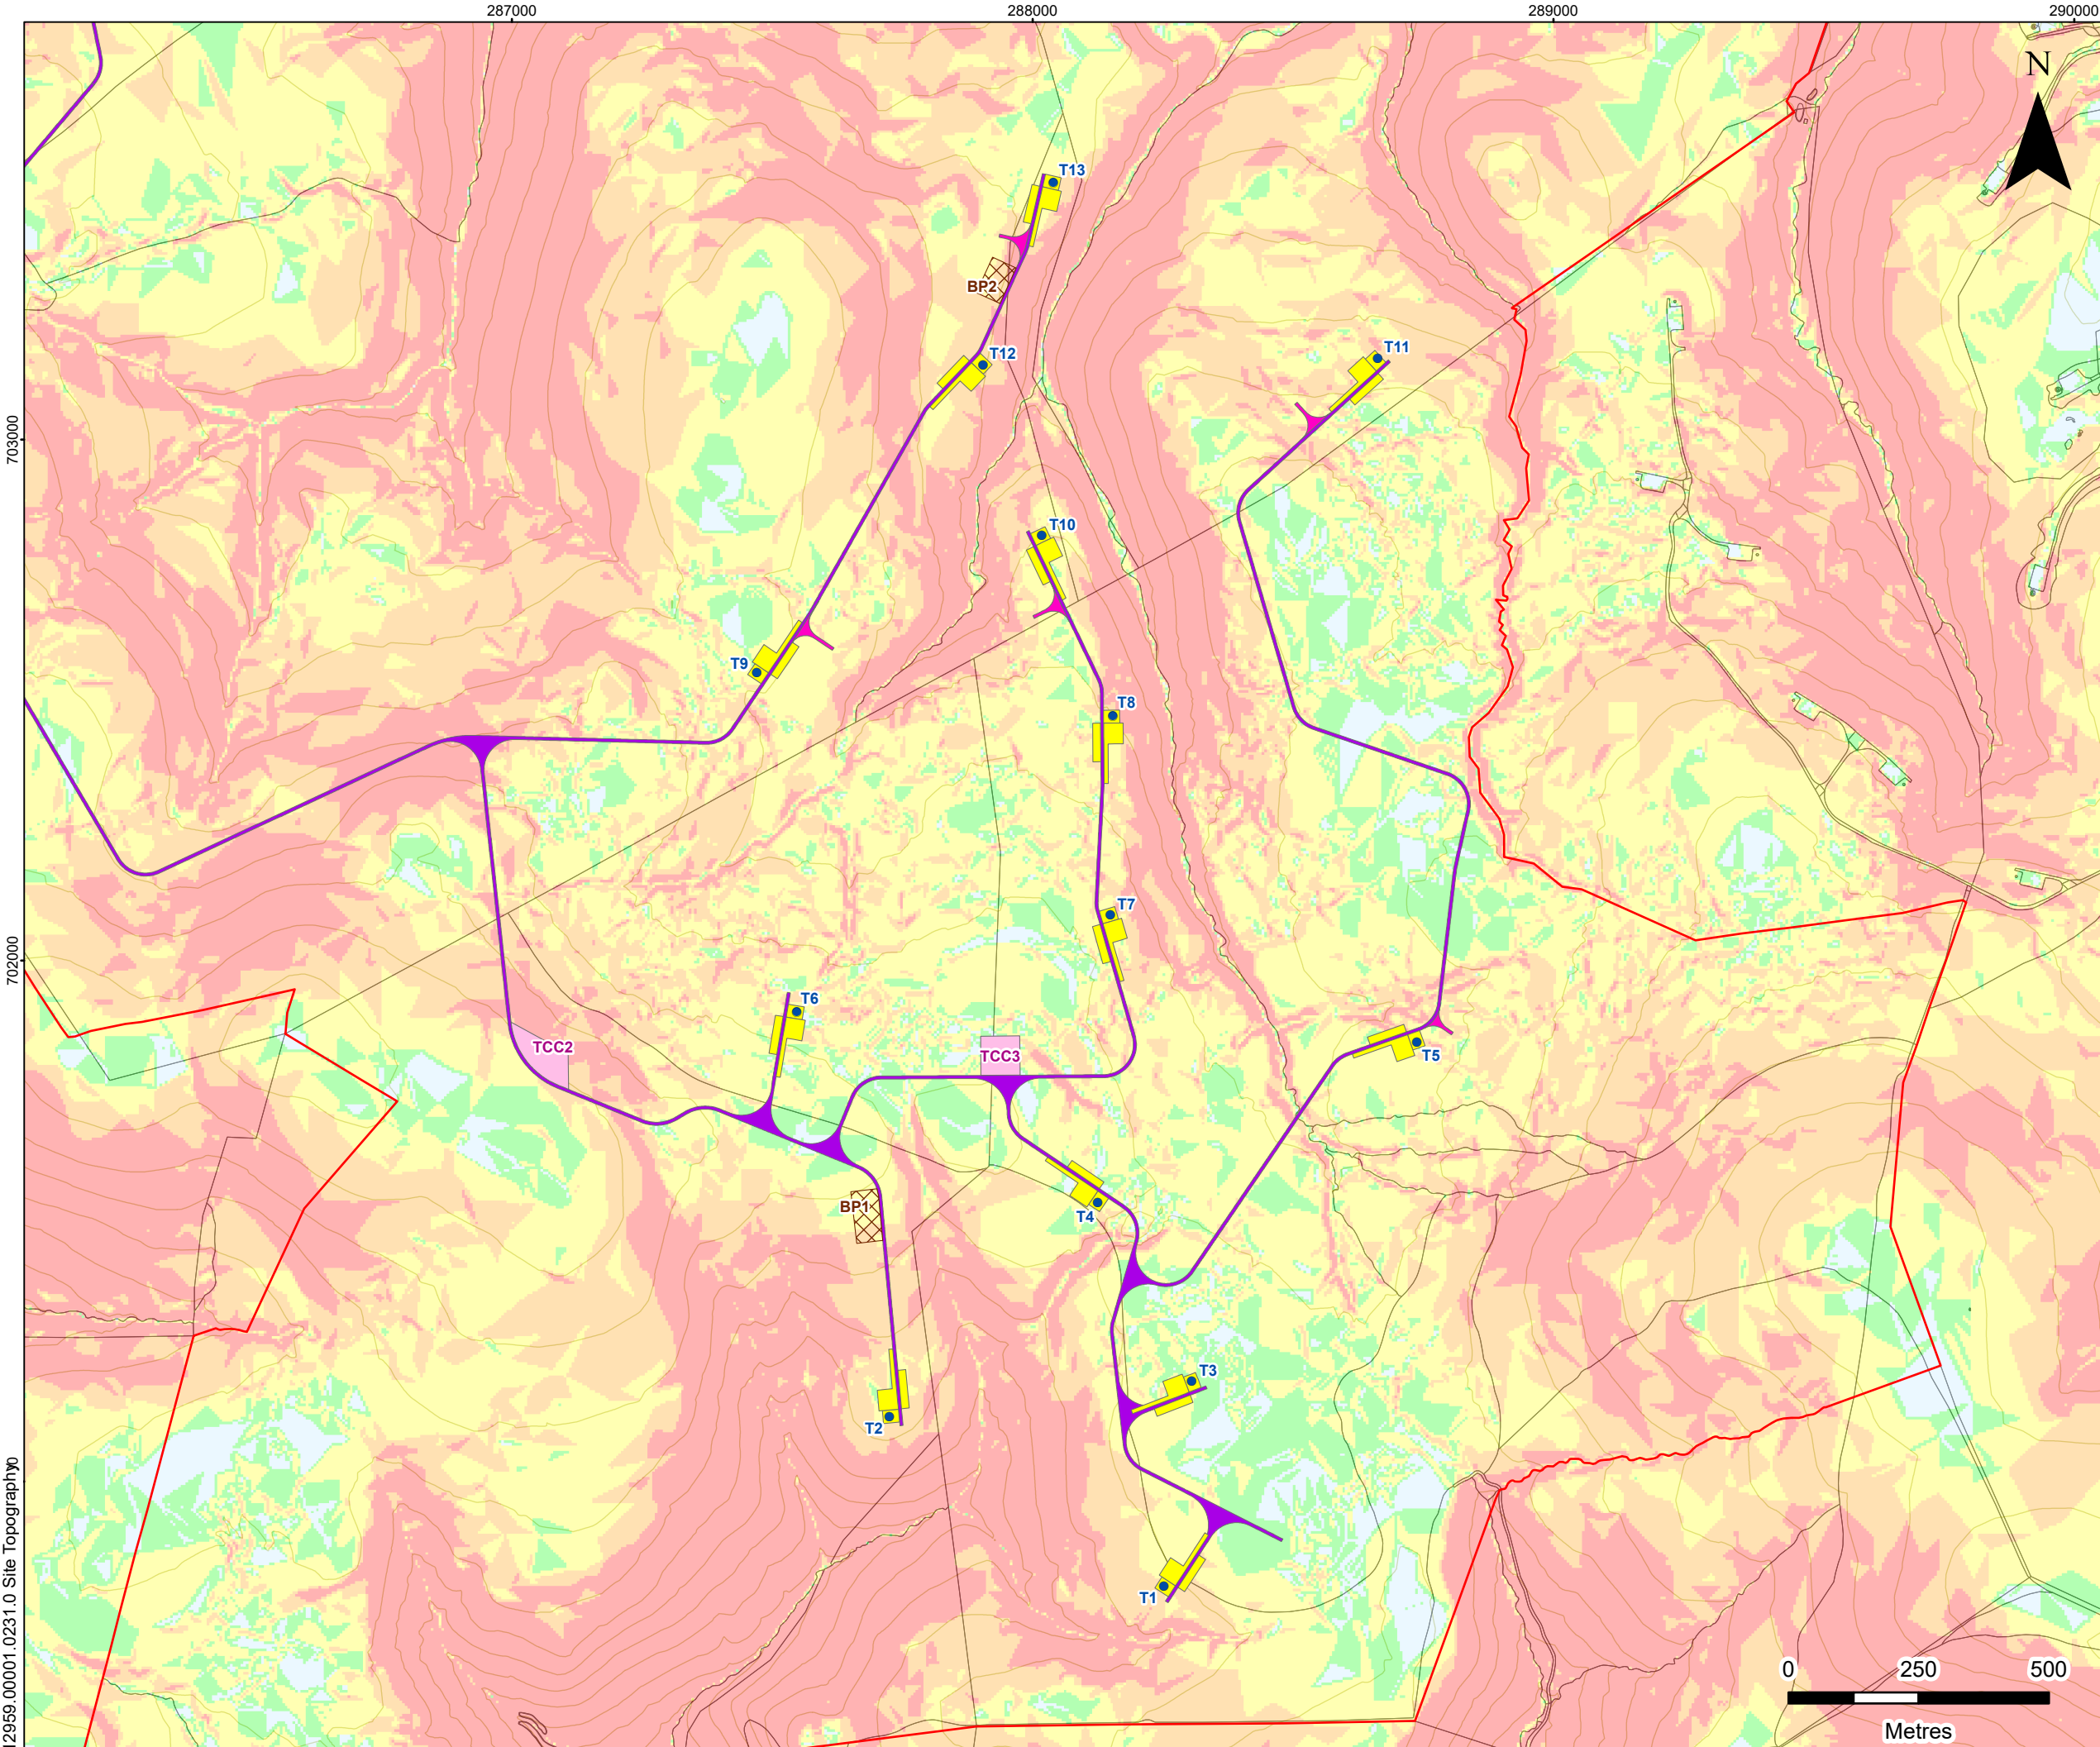


LEGEND

- Application Boundary
- Proposed Turbine Location
- Proposed Crane Pad
- Proposed Temporary Construction Compound (TCC)
- Proposed Borrow Pit
- Proposed Access Track
- Proposed Turning Head

Slope (Degrees)

- 0 - 2
- 2 - 4
- 4 - 8
- 8 - 12
- >12

OST5Contour

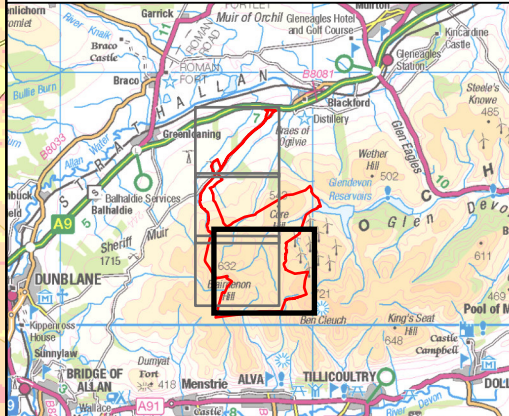

WINDBURN WIND FARM LTD

WINDBURN WIND FARM
DESCRIPTION OF DEVELOPMENT
SITE TOPOGRAPHY

FIGURE 2.7e

Scale
1:12,000 @ A3

Date
MAY 2025

12959.00001.0231.0 Site Topography