


LEGEND

- Application Boundary
- Proposed Turbine Location
- Proposed Crane Pad
- Proposed Substation Compound
- Proposed Temporary Construction Compound (TCC)
- Proposed Borrow Pit
- Proposed Access Track
- Proposed Turning Head
- Existing Road (To Be Upgraded)

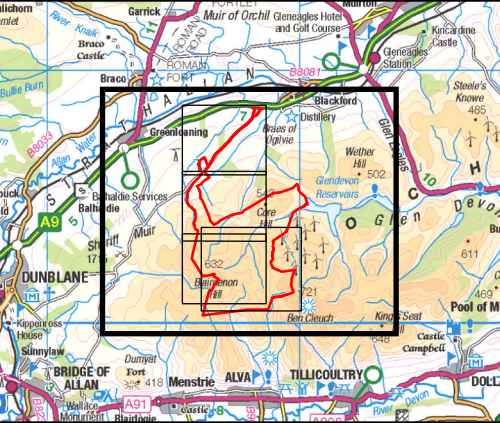


WINDBURN WIND FARM LTD

SLR

WINDBURN WIND FARM
DESCRIPTION OF DEVELOPMENT
SITE LAYOUT


FIGURE 3.1a

Scale 1:35,000 @ A3 Date MAY 2025

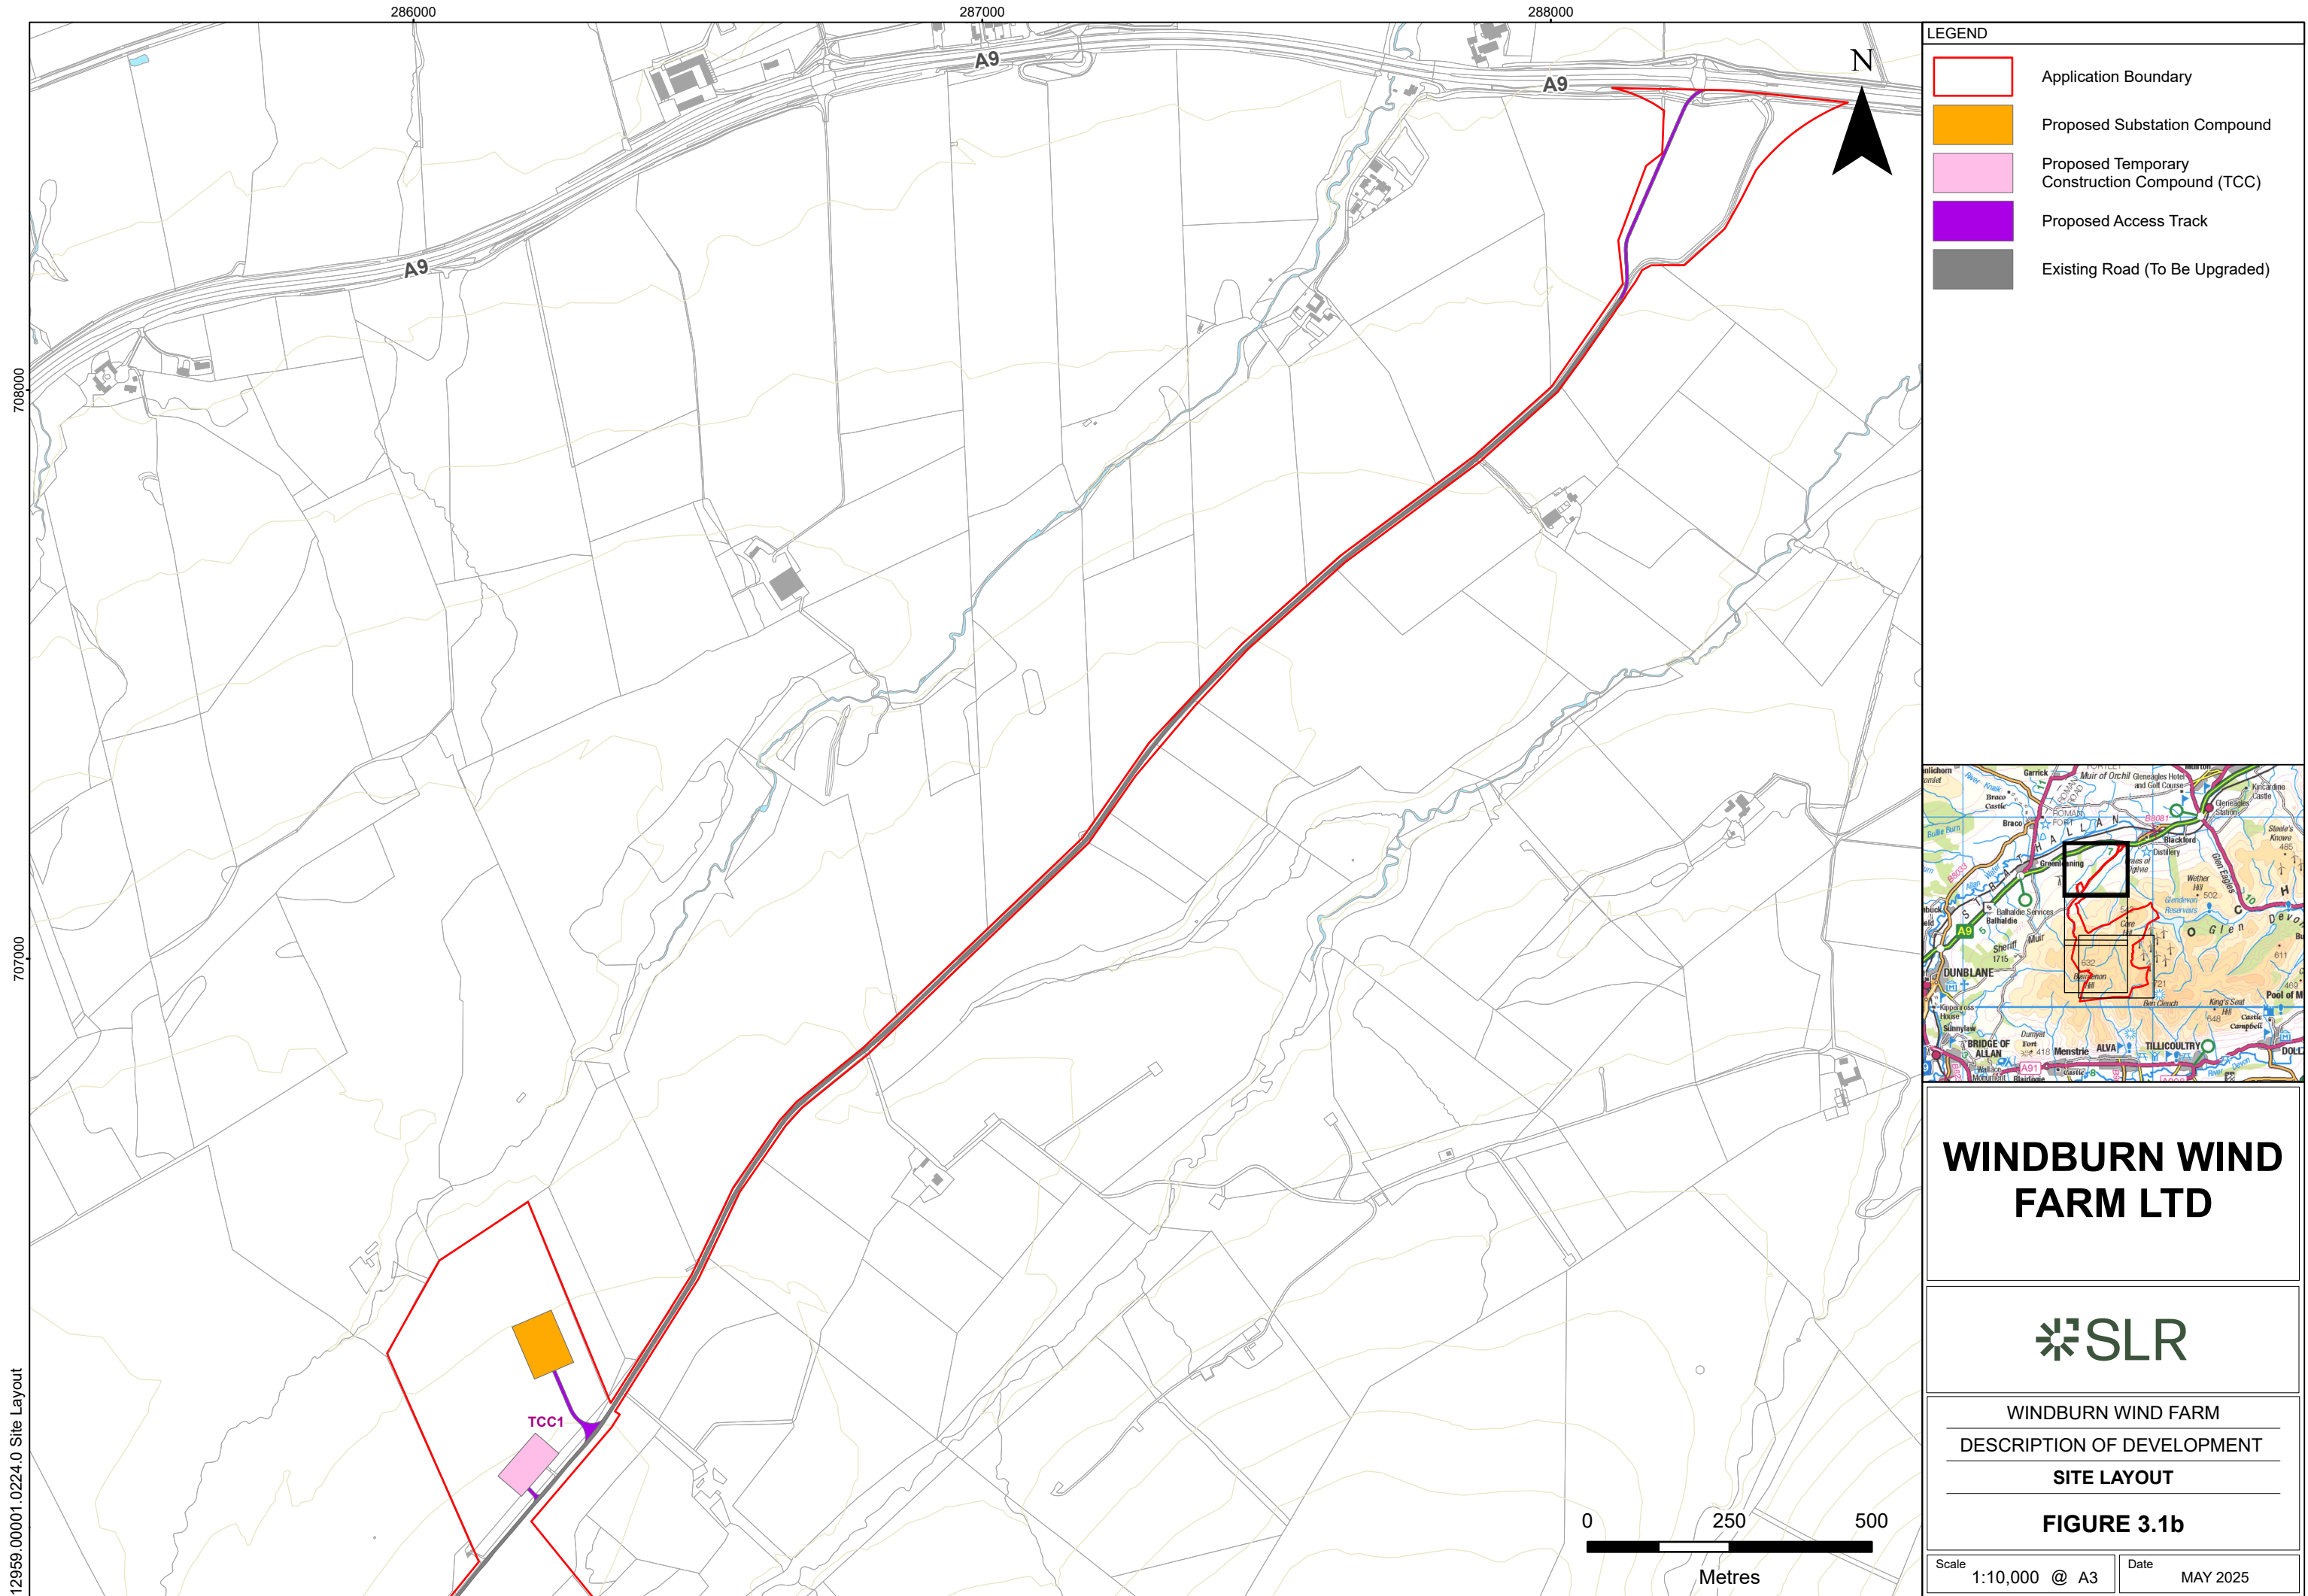

LEGEND

	Application Boundary
	Proposed Substation Compound
	Proposed Temporary Construction Compound (TCC)
	Proposed Access Track
	Existing Road (To Be Upgraded)

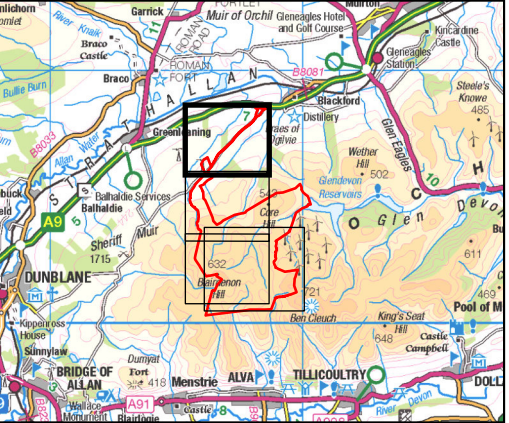

WINDBURN WIND FARM LTD

WINDBURN WIND FARM


DESCRIPTION OF DEVELOPMENT

SITE LAYOUT





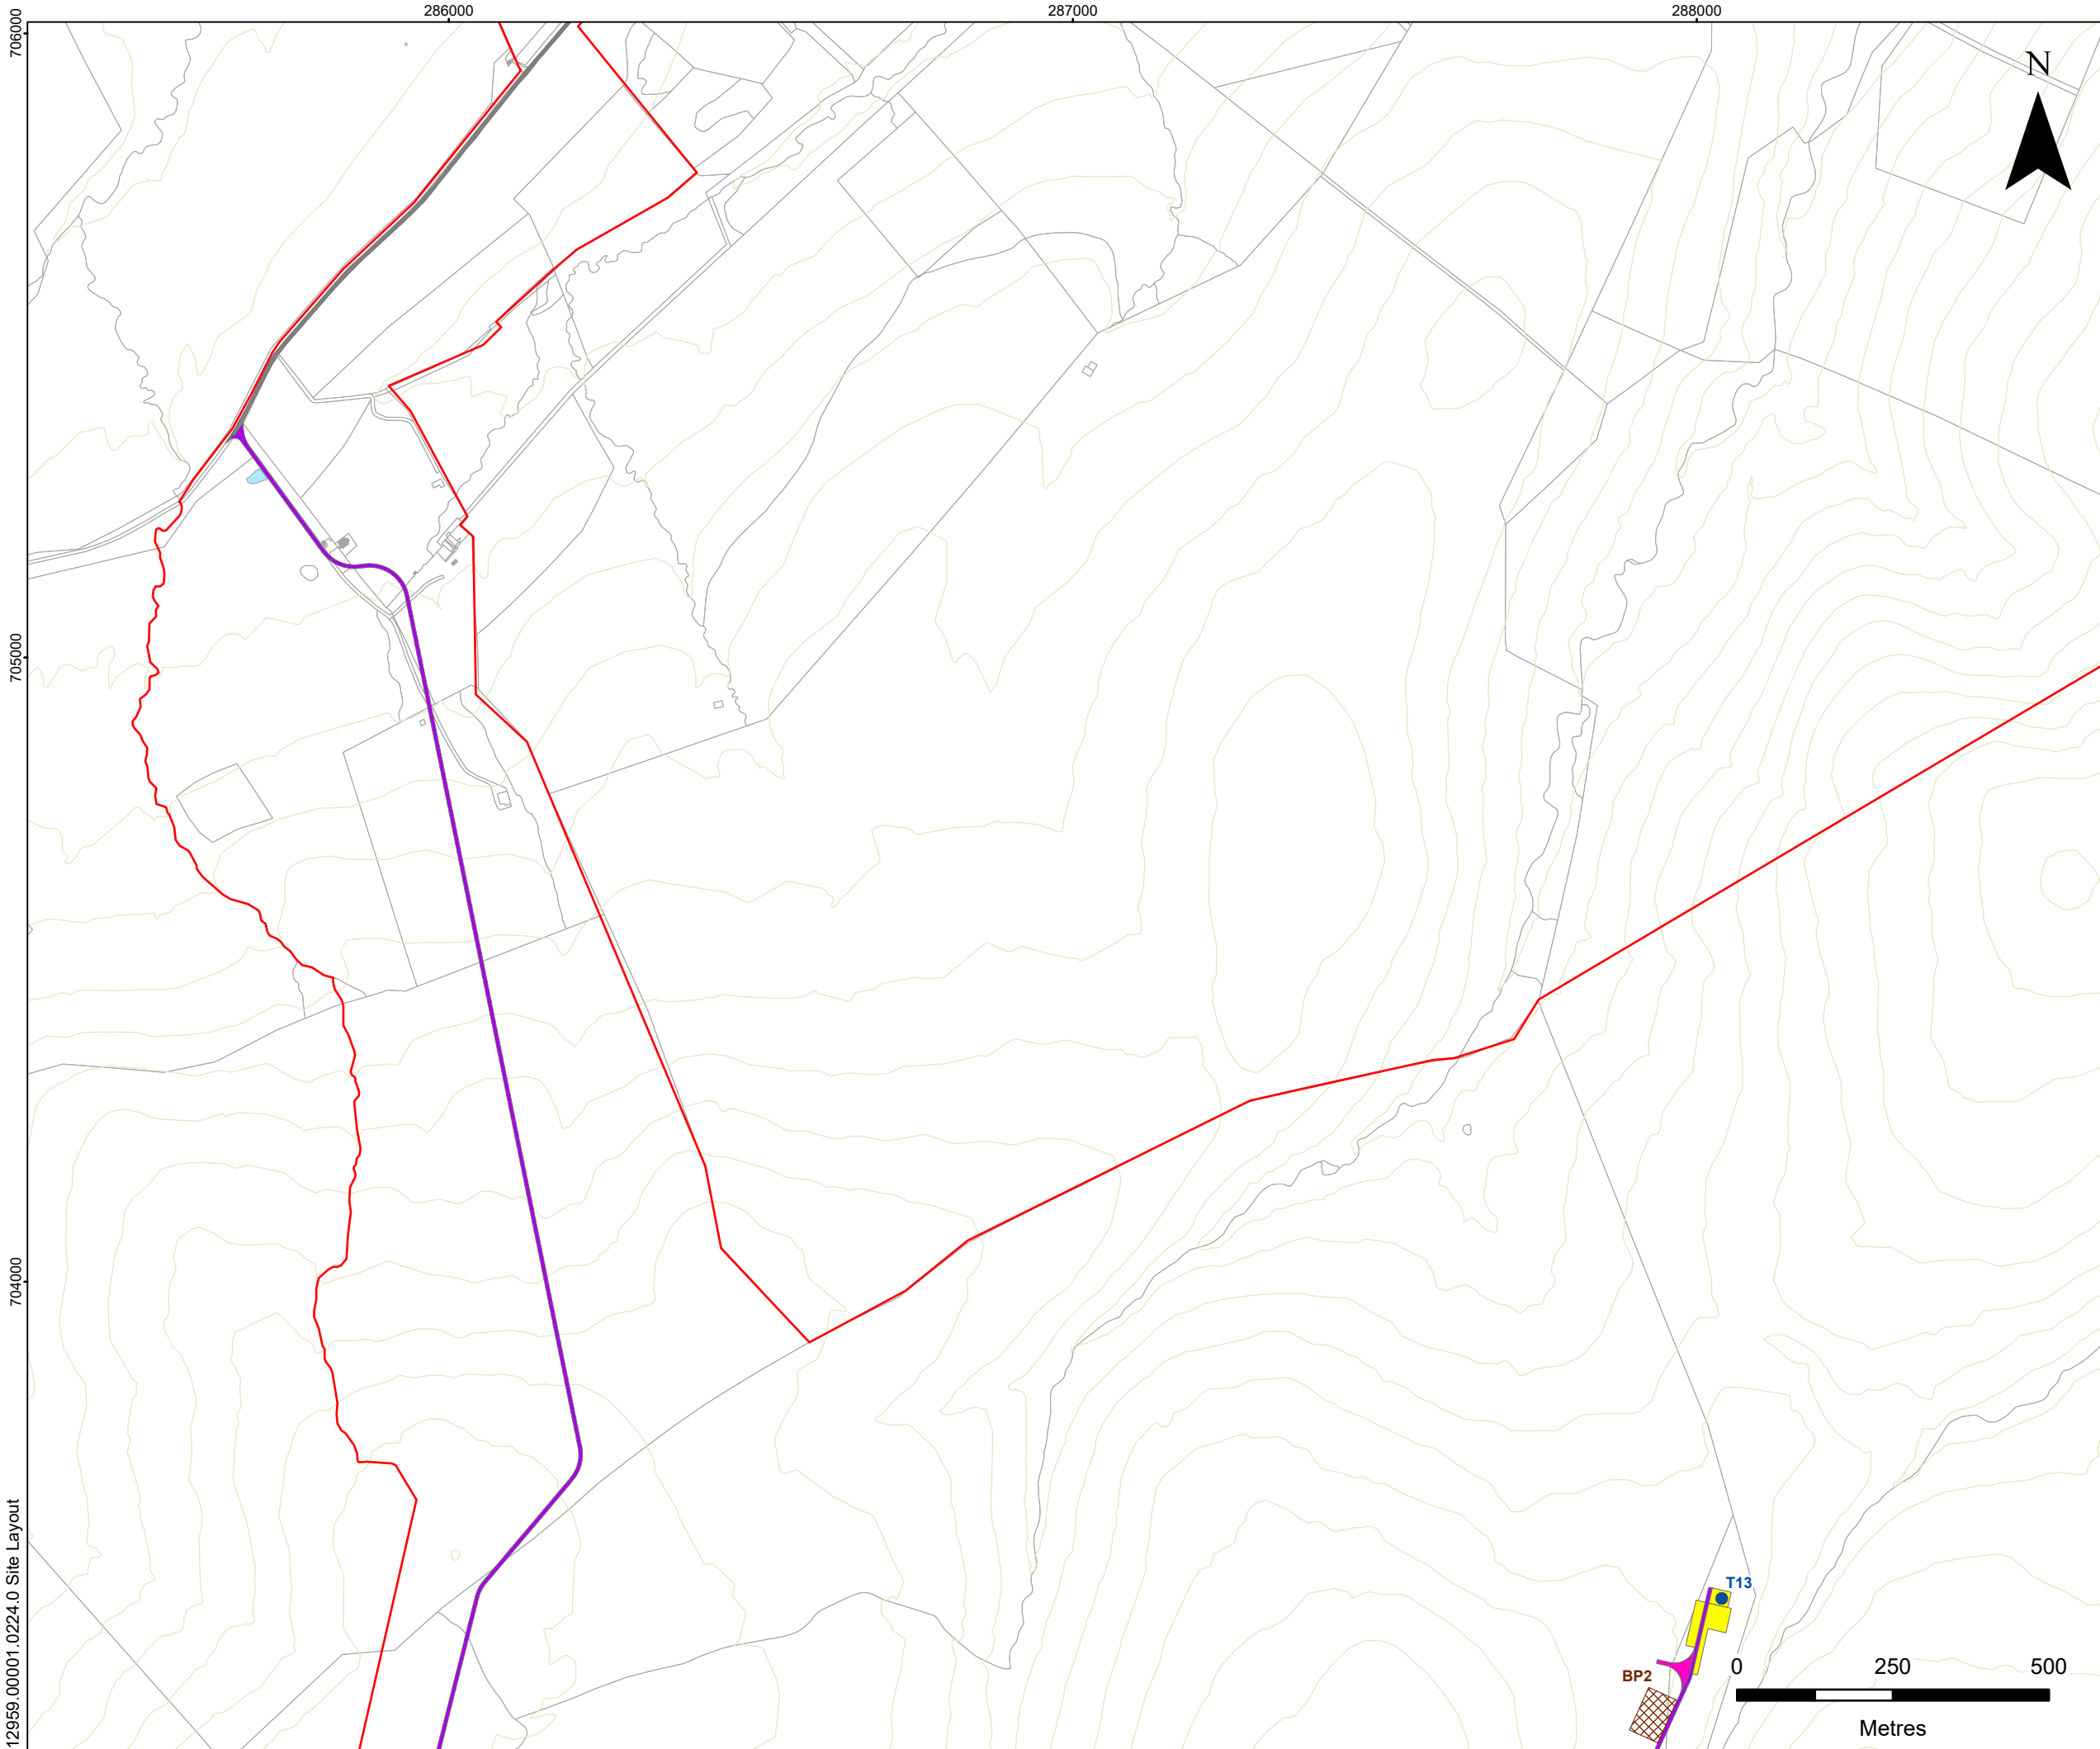


FIGURE 3.1b


Scale	1:10,000 @ A3	Date	MAY 2025
-------	---------------	------	----------

12959.00001.0224.0 Site Layout




LEGEND

-  Application Boundary
-  Proposed Turbine Location
-  Proposed Crane Pad
-  Proposed Borrow Pit
-  Proposed Access Track
-  Proposed Turning Head
-  Existing Road (To Be Upgraded)

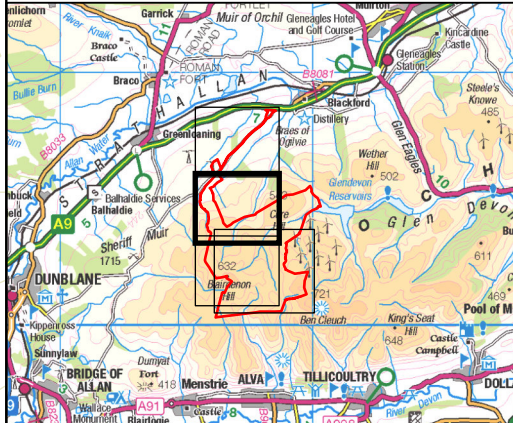

WINDBURN WIND FARM LTD




WINDBURN WIND FARM
DESCRIPTION OF DEVELOPMENT
SITE LAYOUT

FIGURE 3.1c


Scale
1:10,000 @ A3

Date
MAY 2025

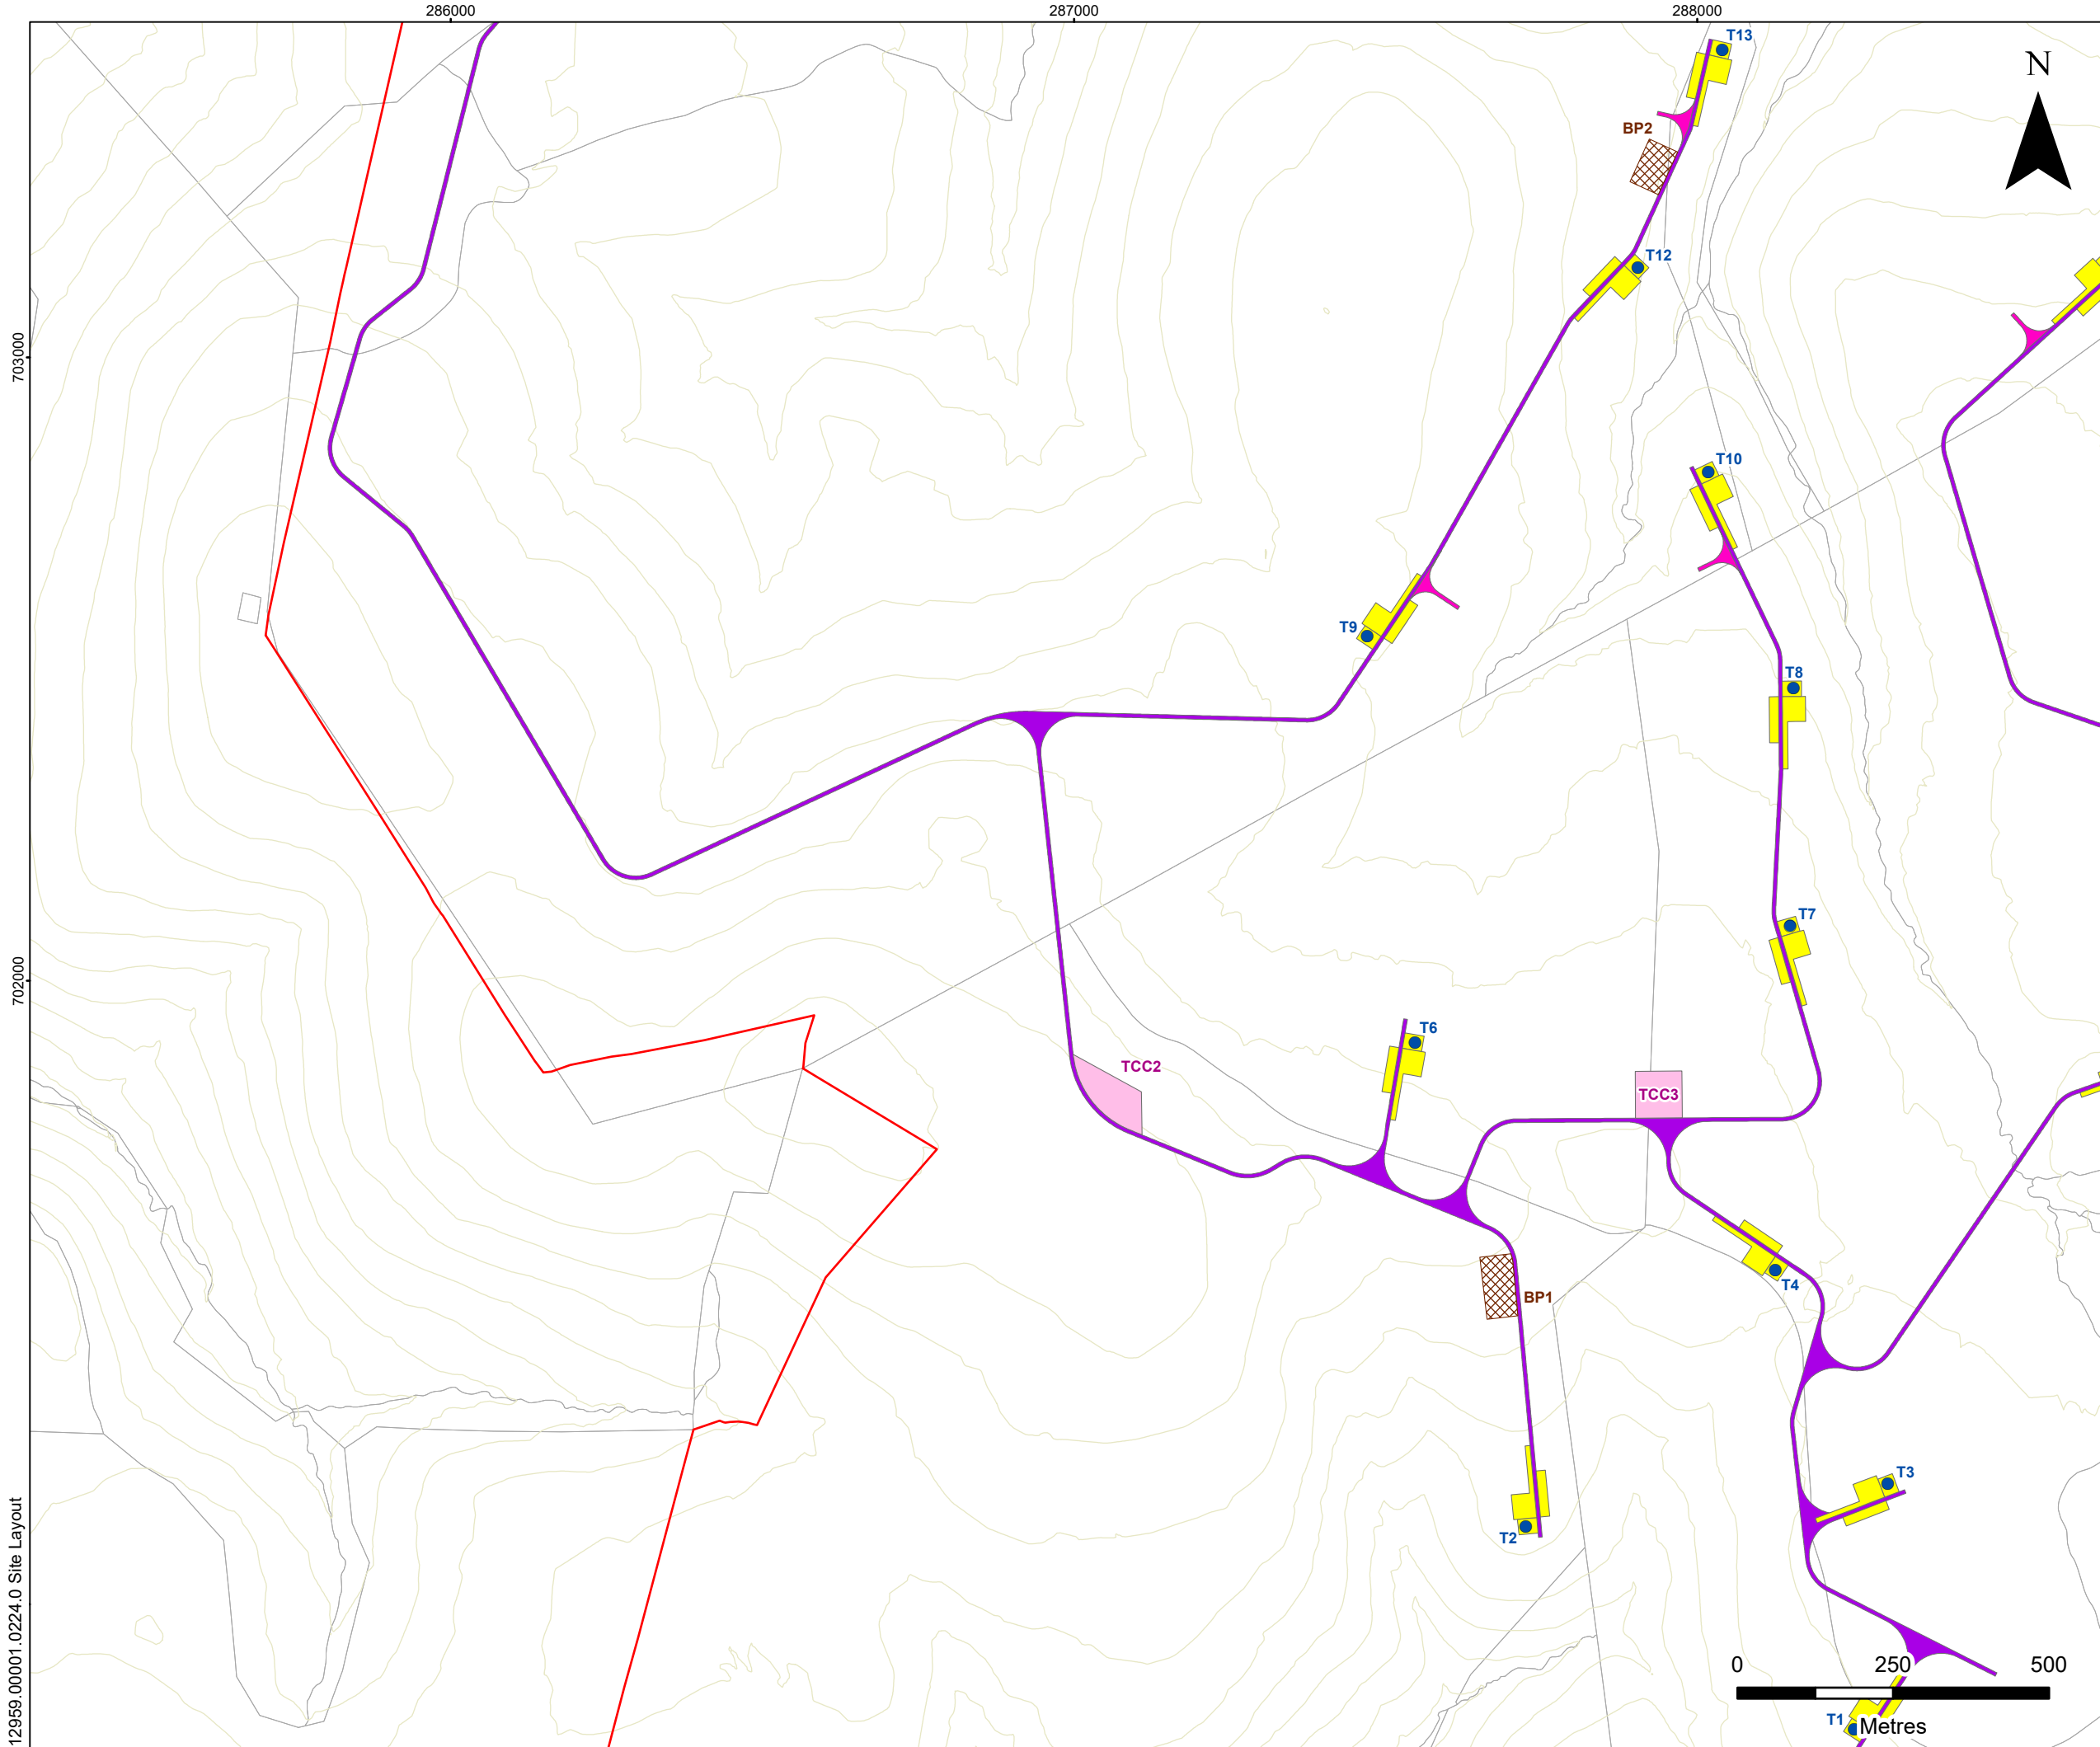


LEGEND

- Application Boundary
- Proposed Turbine Location
- Proposed Crane Pad
- Proposed Temporary Construction Compound (TCC)
- Proposed Borrow Pit
- Proposed Access Track
- Proposed Turning Head

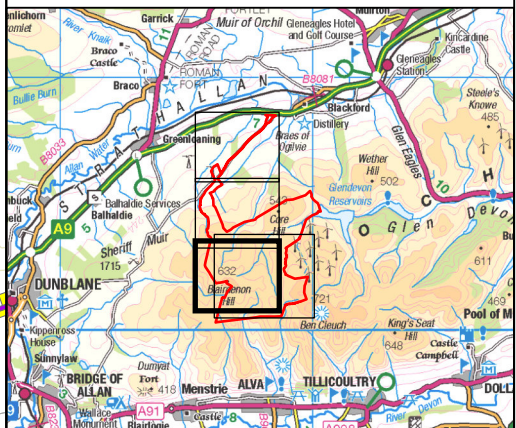


WINDBURN WIND FARM LTD




WINDBURN WIND FARM
DESCRIPTION OF DEVELOPMENT
SITE LAYOUT
FIGURE 3.1d

Scale 1:10,000 @ A3	Date MAY 2025
------------------------	------------------

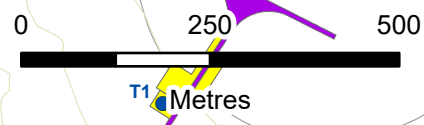


12959.00001.0224.0 Site Layout

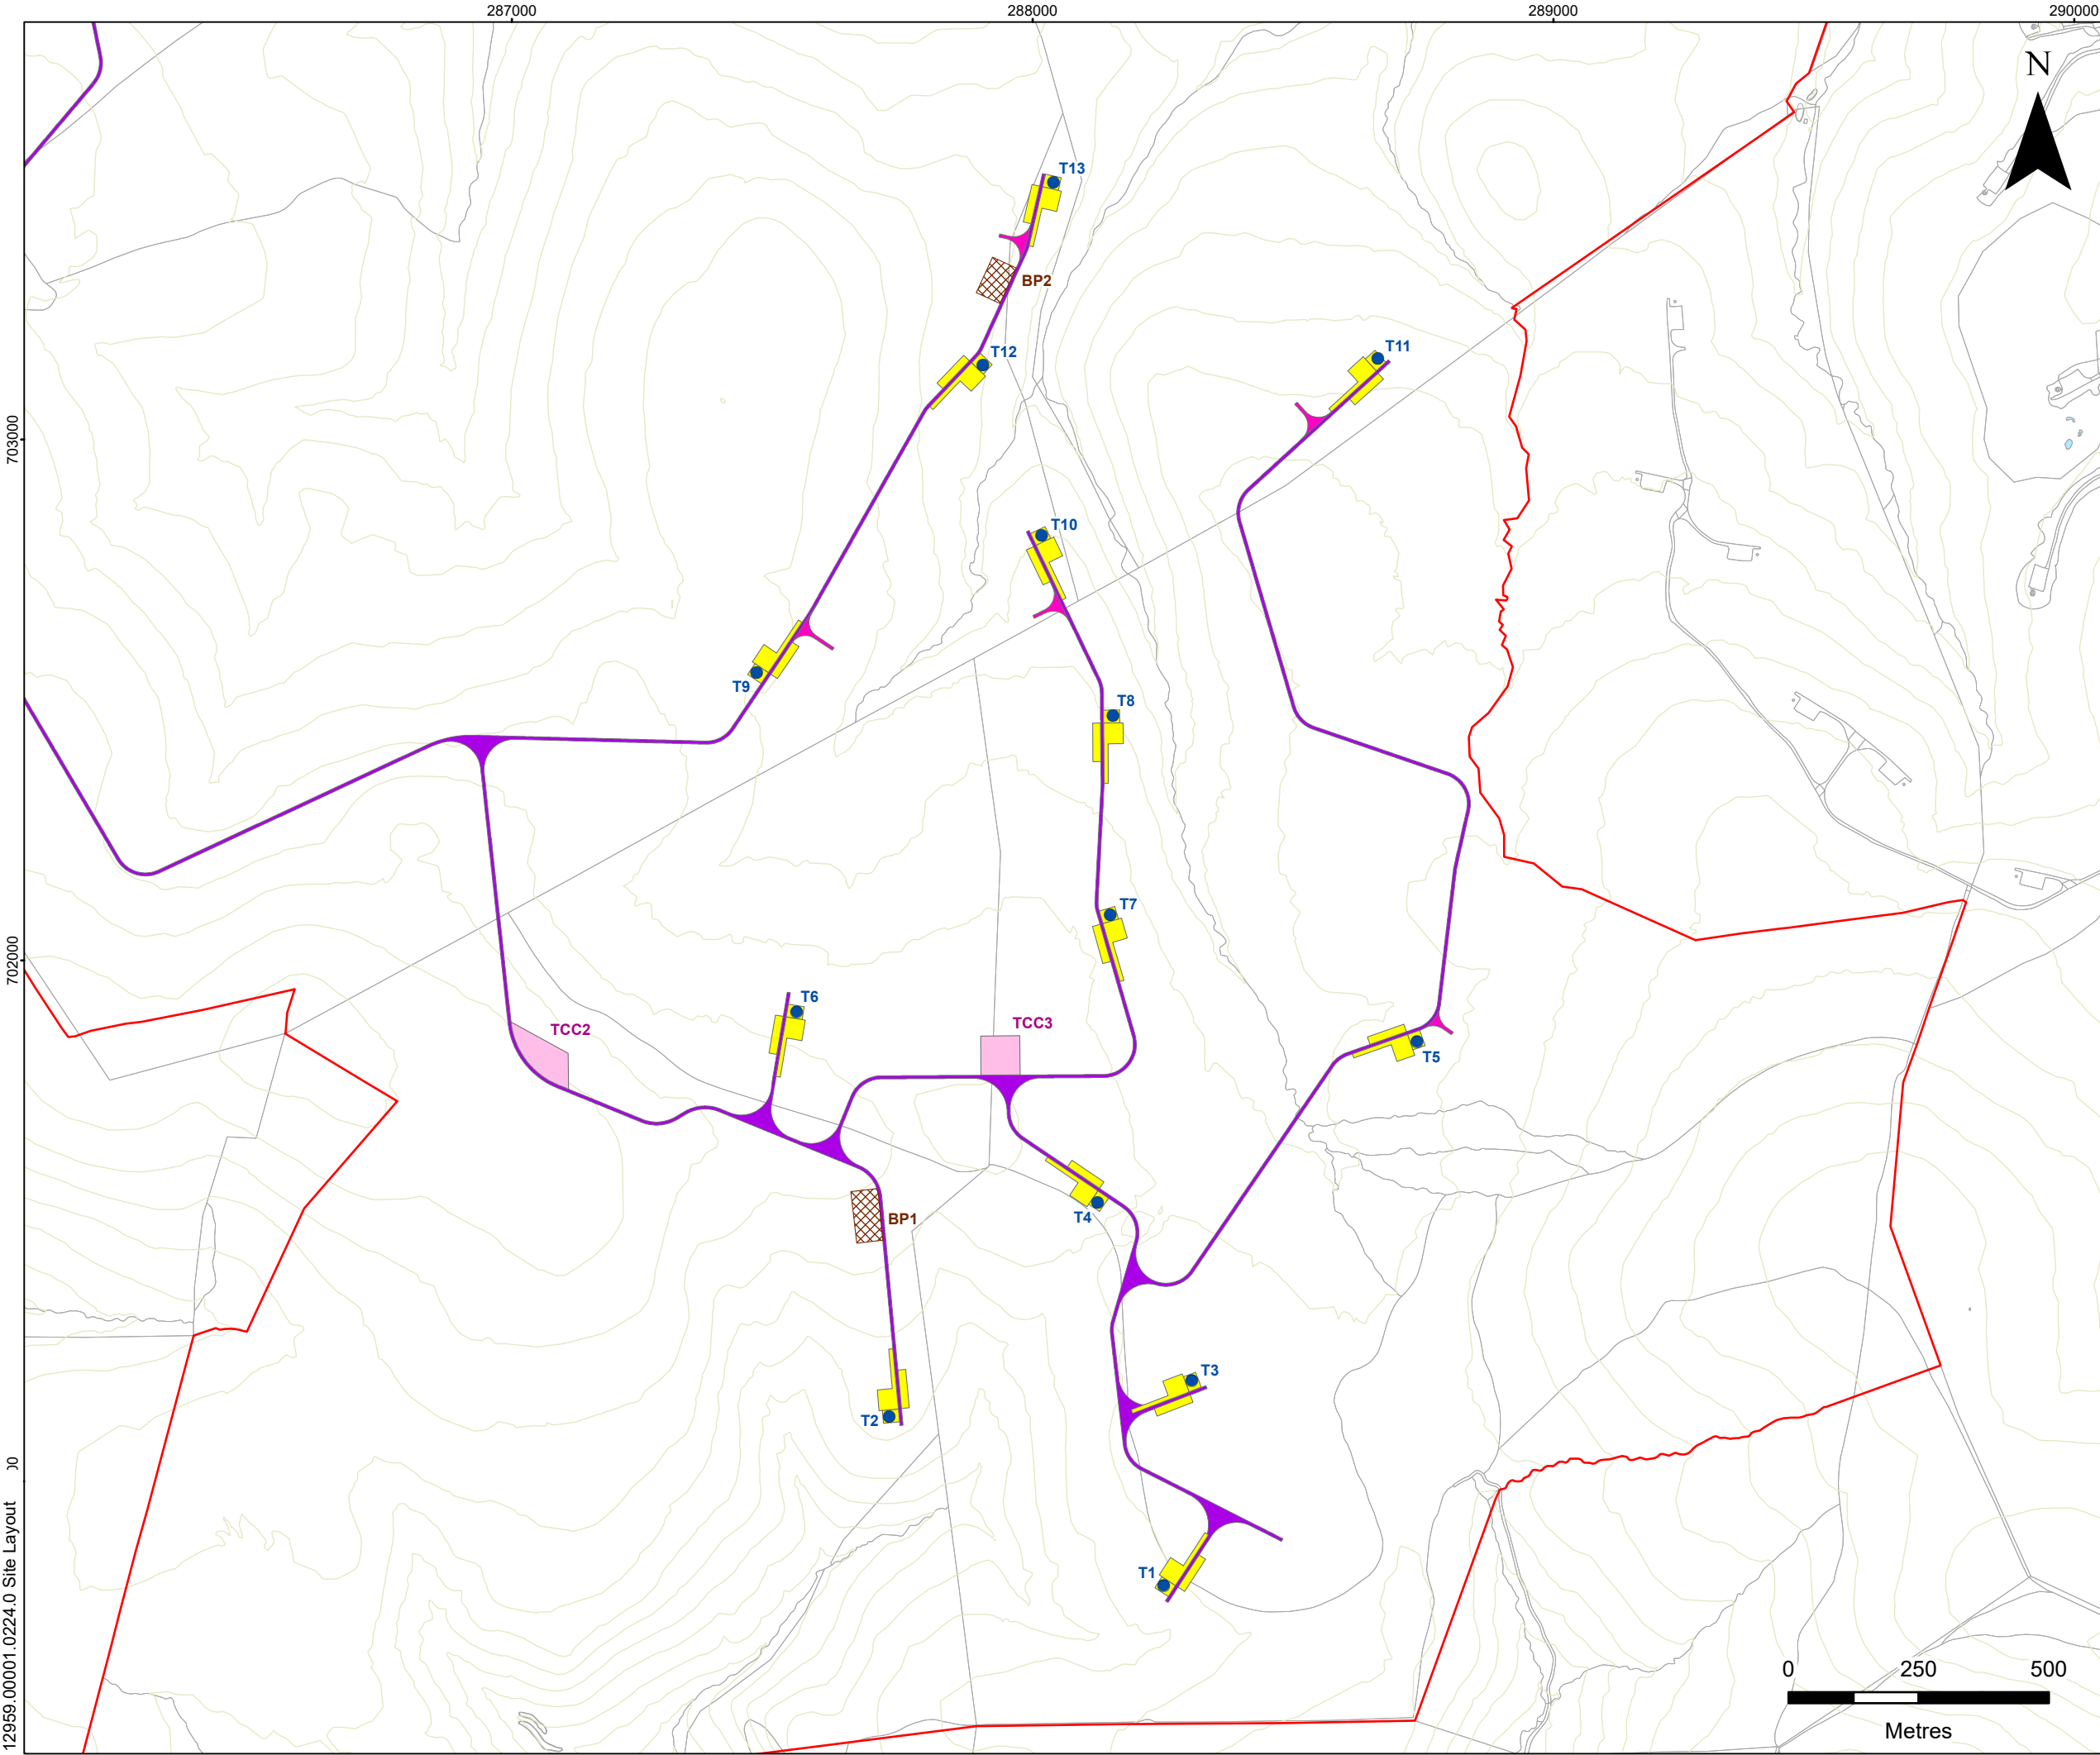


LEGEND

- Application Boundary
- Proposed Turbine Location
- Proposed Crane Pad
- Proposed Temporary Construction Compound (TCC)
- Proposed Borrow Pit
- Proposed Access Track
- Proposed Turning Head

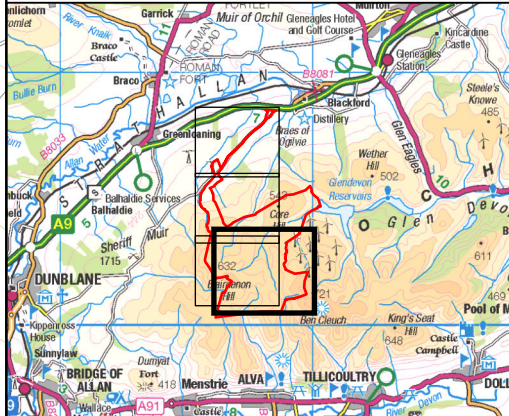

WINDBURN WIND FARM LTD



WINDBURN WIND FARM
DESCRIPTION OF DEVELOPMENT
SITE LAYOUT
FIGURE 3.1e

Scale
1:12,000 @ A3

Date
MAY 2025