



428.12959.00001.FIG-3.3.0\_Ind\_Turbine\_Foundations.dwg


PLAN

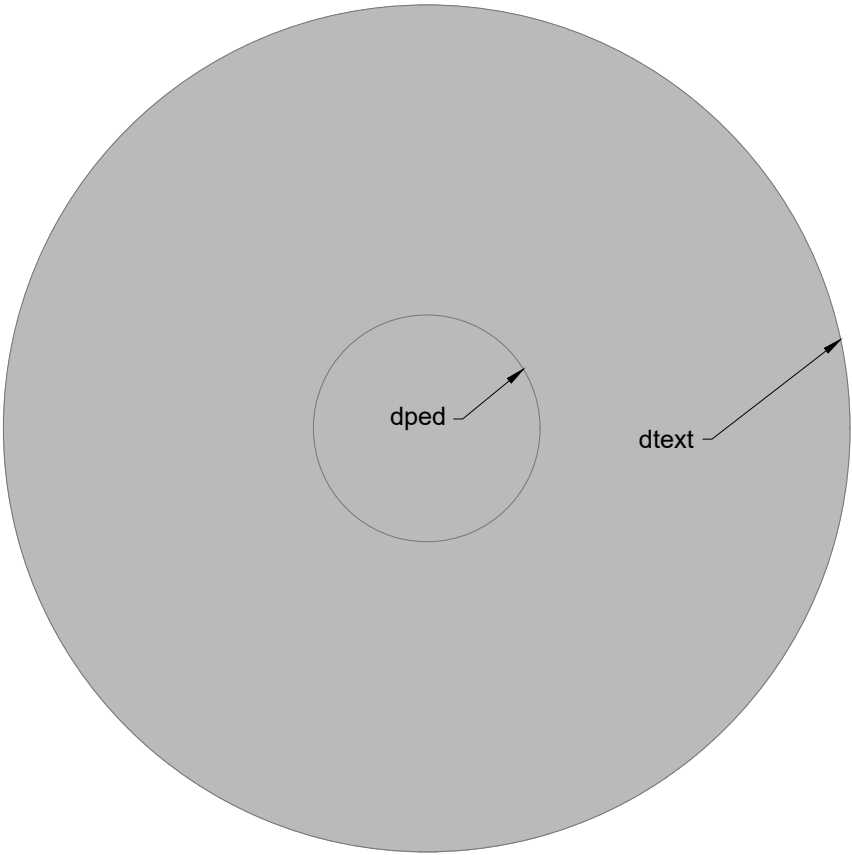

SECTION

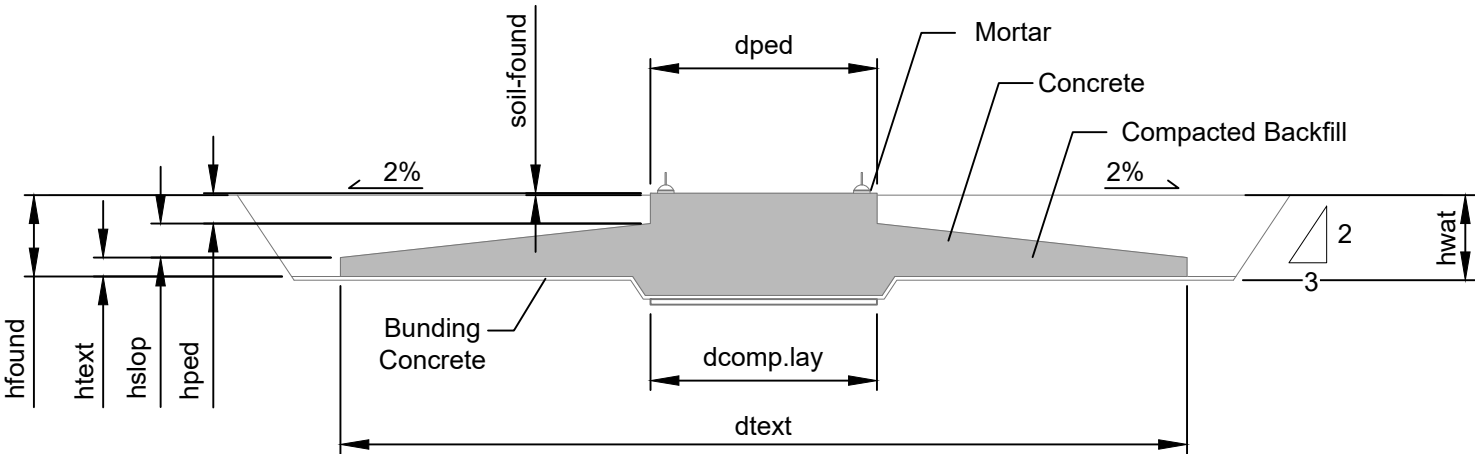

dtext (m)	dped (m)	hfound (m)	hext (m)	hped (m)	hwat (m)	Concrete C35 (m³)	Concrete C50 (m³)	Reinforcement (Ton)	Excavation (m³)	Backfill (m³)
22.40	6	3	0.5	0.8	2.2	496	23	62	1850	1331

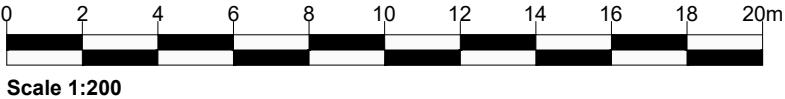

LEGEND

Rev	Date	Comments	Drawn	Reviewed	Approved
0	April 2024	Preliminary Issue.	KW	MM	AS

WINDBURN  
WIND FARM LTD



WINDBURN WIND FARM  
EIA  
CHAPTER 3: INDICATIVE TURBINE  
FOUNDATIONS

FIGURE 3.3

Scale  
1:200 @ A3

Date  
APRIL 2024