


428.12959.00001.FIG-3.4.0\_Ind\_Track\_Detail.dwg

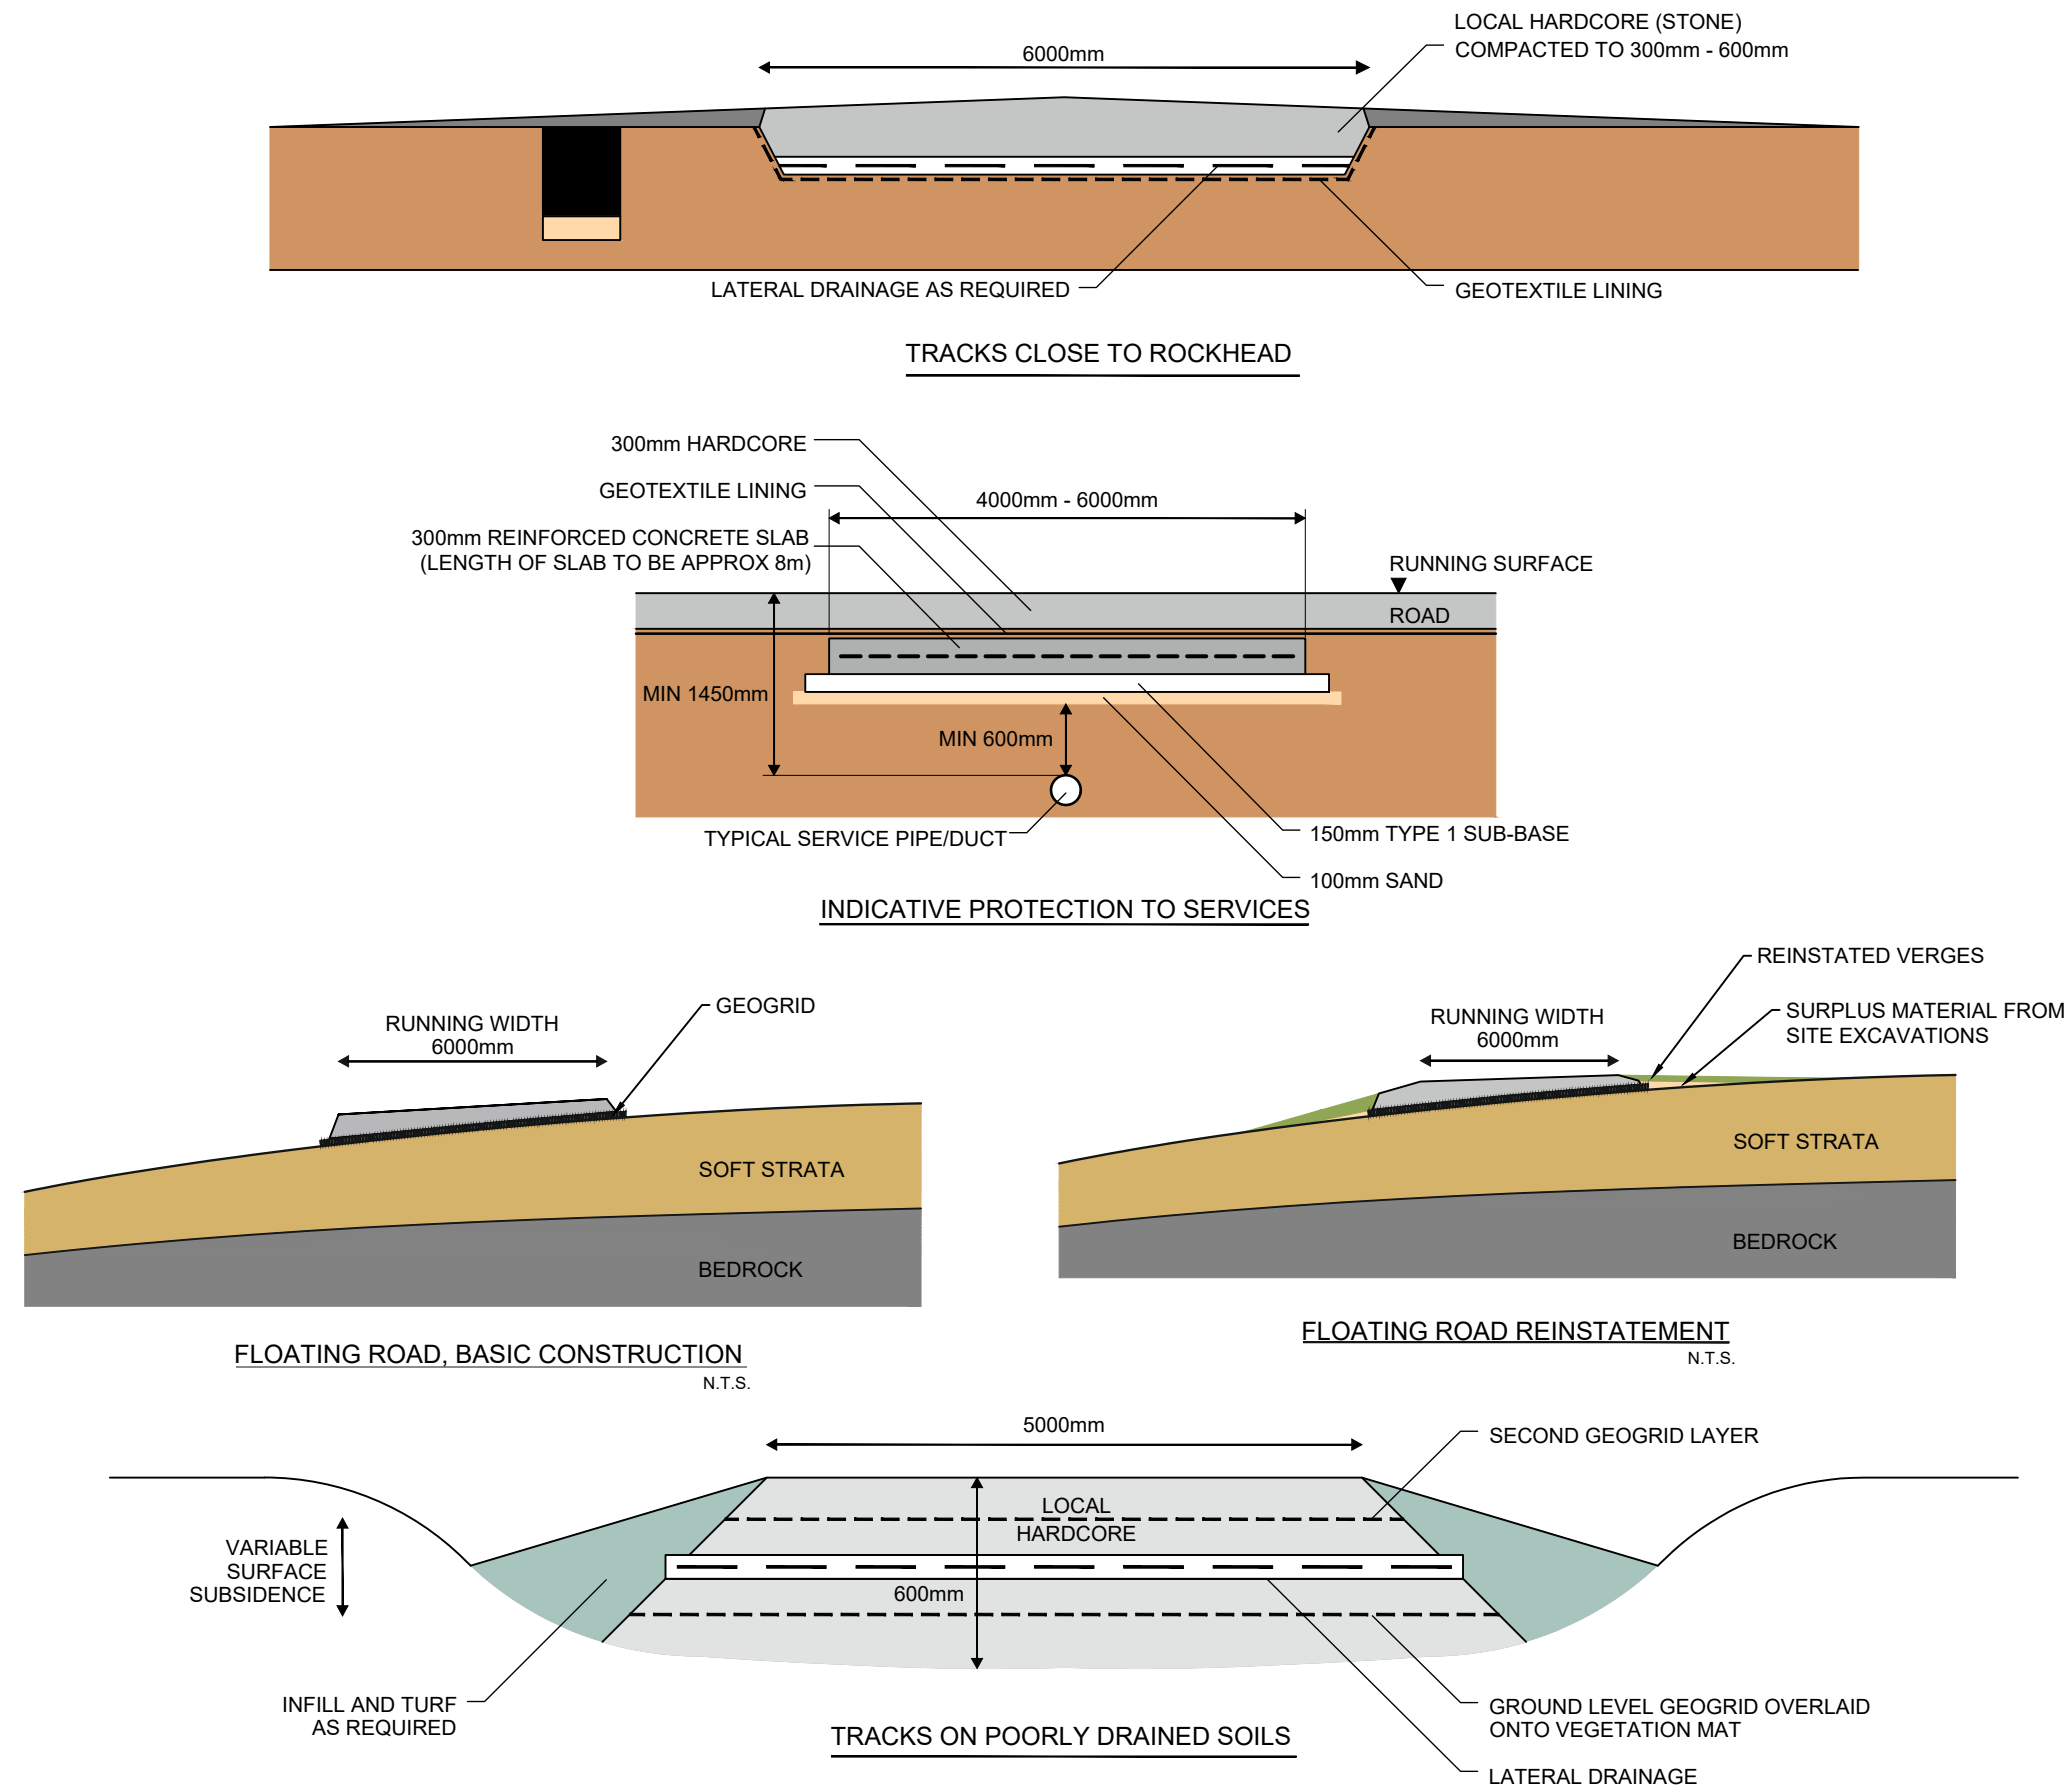

- NOTES
1. The tracks and crane pads drainage system shall be designed to control and dissipate the flow of surface water along and under the tracks so as to self-drain.
  2. All culverts under tracks and storm water facilities shall be designed to accommodate the design storm water event runoff and the maximum expected wheel loads for the equipment during the construction and operation of the proposed development.

Rev	Date	Comments	Drawn	Reviewed	Approved
0	April 2024	Preliminary Issue.	KW	MM	AS

**WINDBURN  
WIND FARM LTD**

**SLR**

WINDBURN WIND FARM  
EIA  
**CHAPTER 3: INDICATIVE TRACK DETAIL**

**FIGURE 3.4**

Scale N.T.S. @ A3	Date APRIL 2024
----------------------	--------------------