


428.12959.00001.FIG-3.5a.0_Ind_Crane_Hardstanding_Temp.dwg

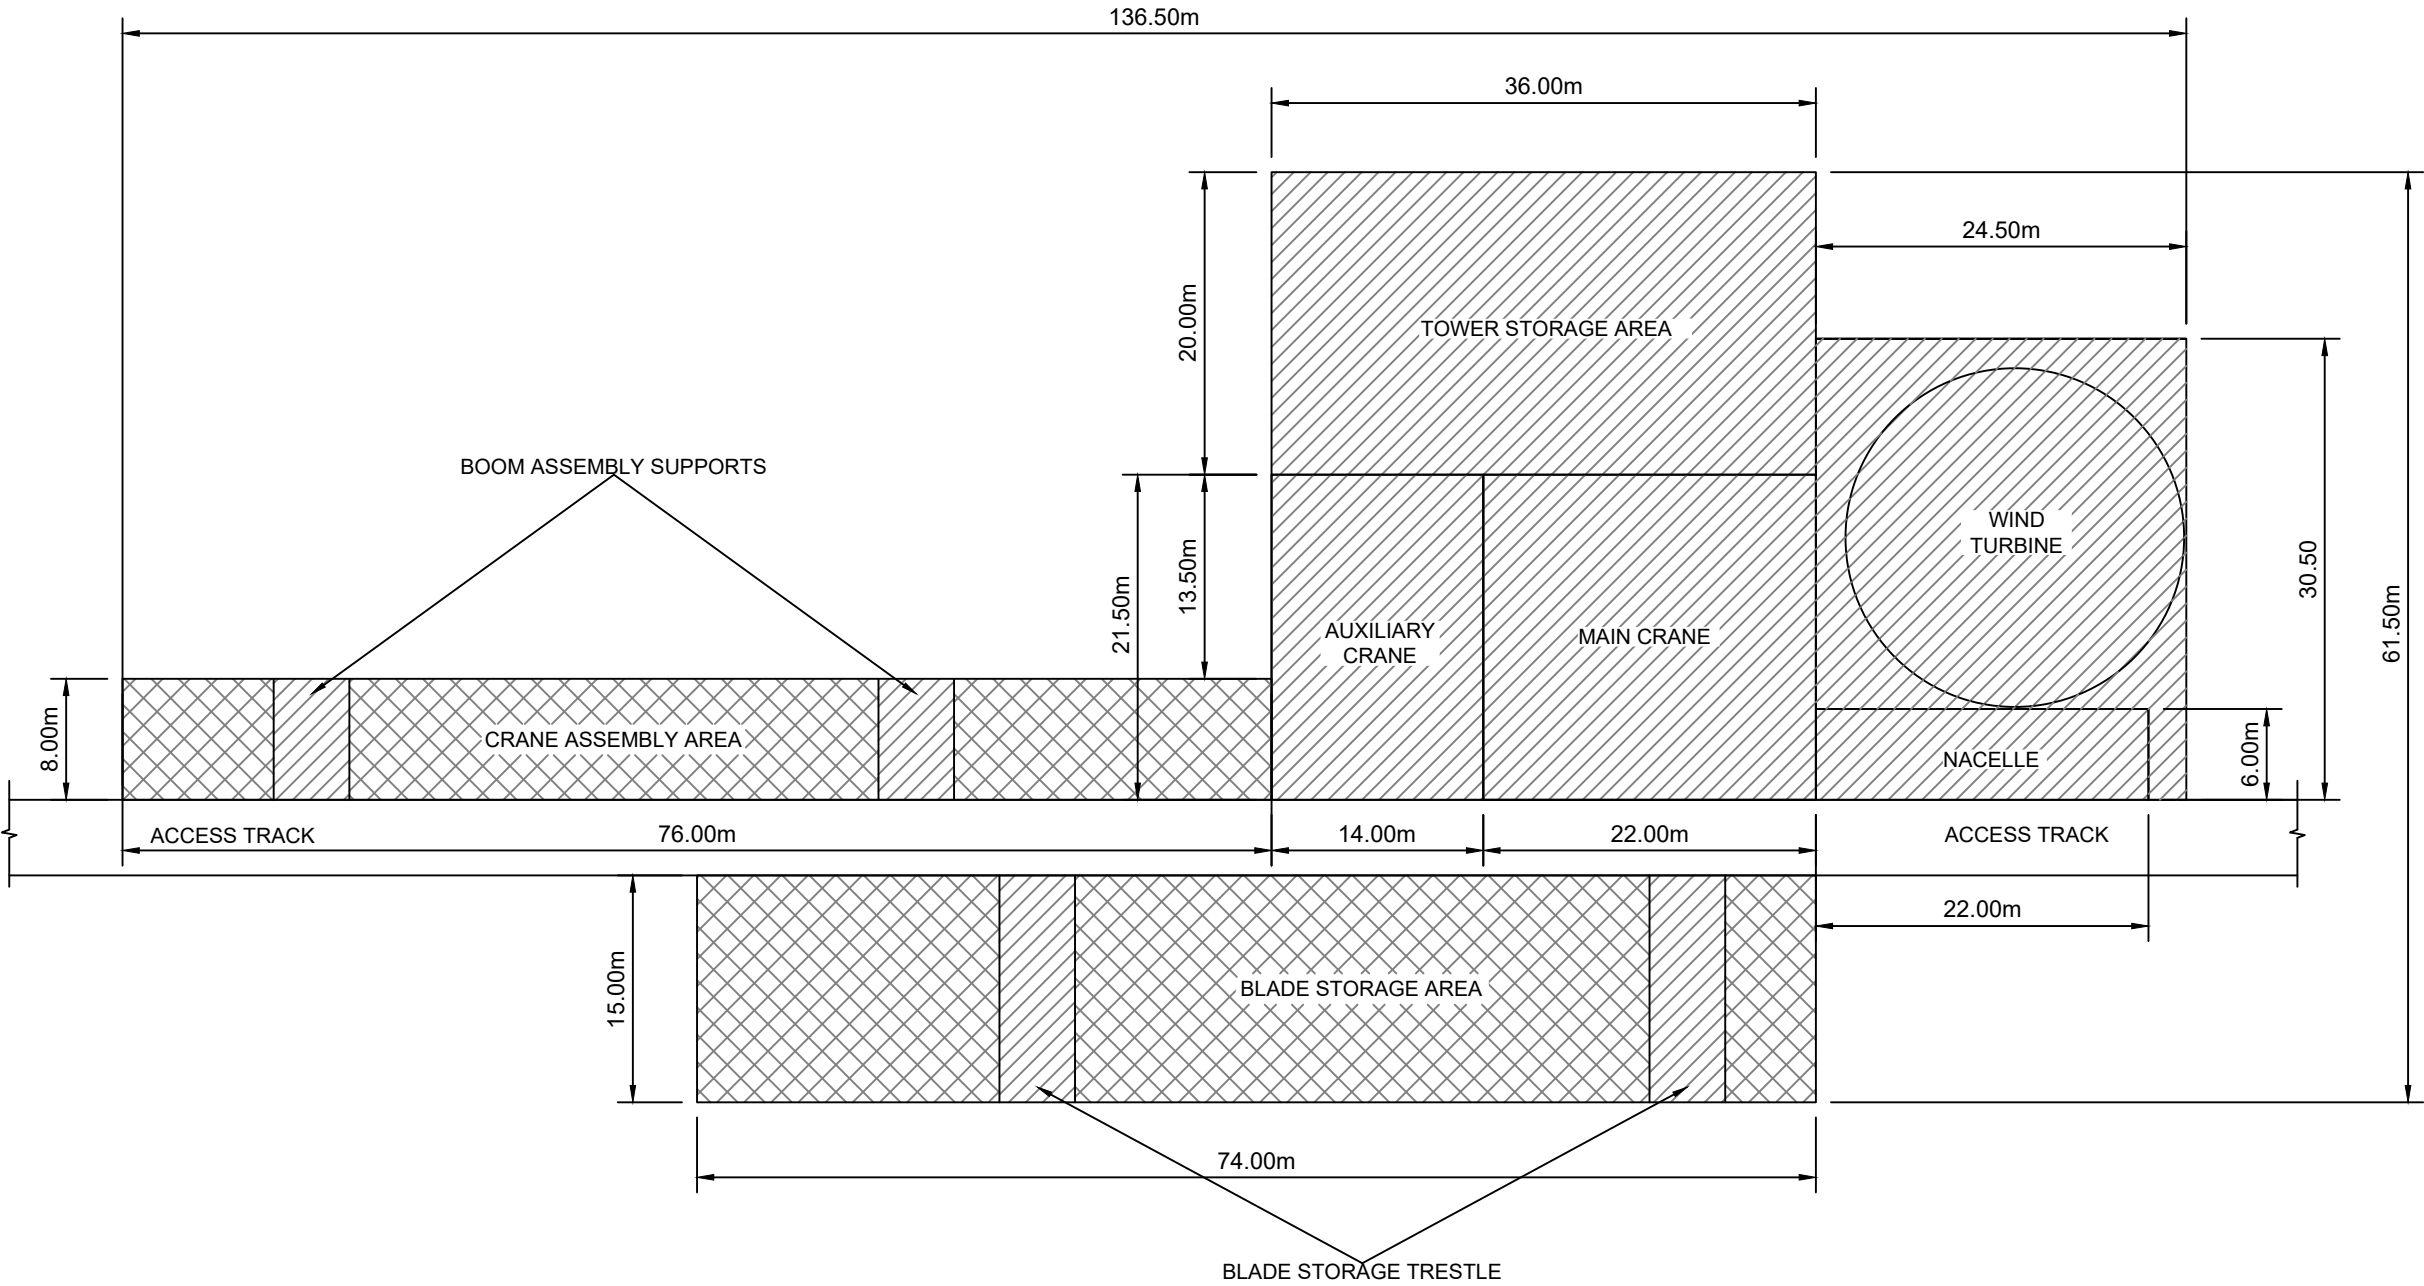

LEGEND

- Permanent Hardstanding
- Temporary Hardstanding

0	April 2024	Preliminary Issue.	KW	MM	AS
Rev	Date	Comments	Drawn	Reviewed	Approved

WINDBURN
WIND FARM LTD



WINDBURN WIND FARM

EIA

CHAPTER 3: INDICATIVE CRANE
HARDSTANDING LAYOUT

FIGURE 3.5a

Scale
1:500 @ A3

Date
APRIL 2024