
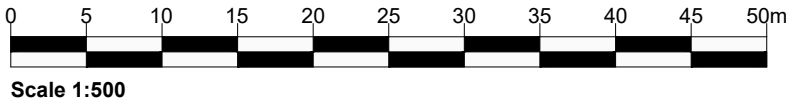


428.12959.00001.FIG-3.5b.0_Ind_Crane_Hardstanding_Perm.dwg

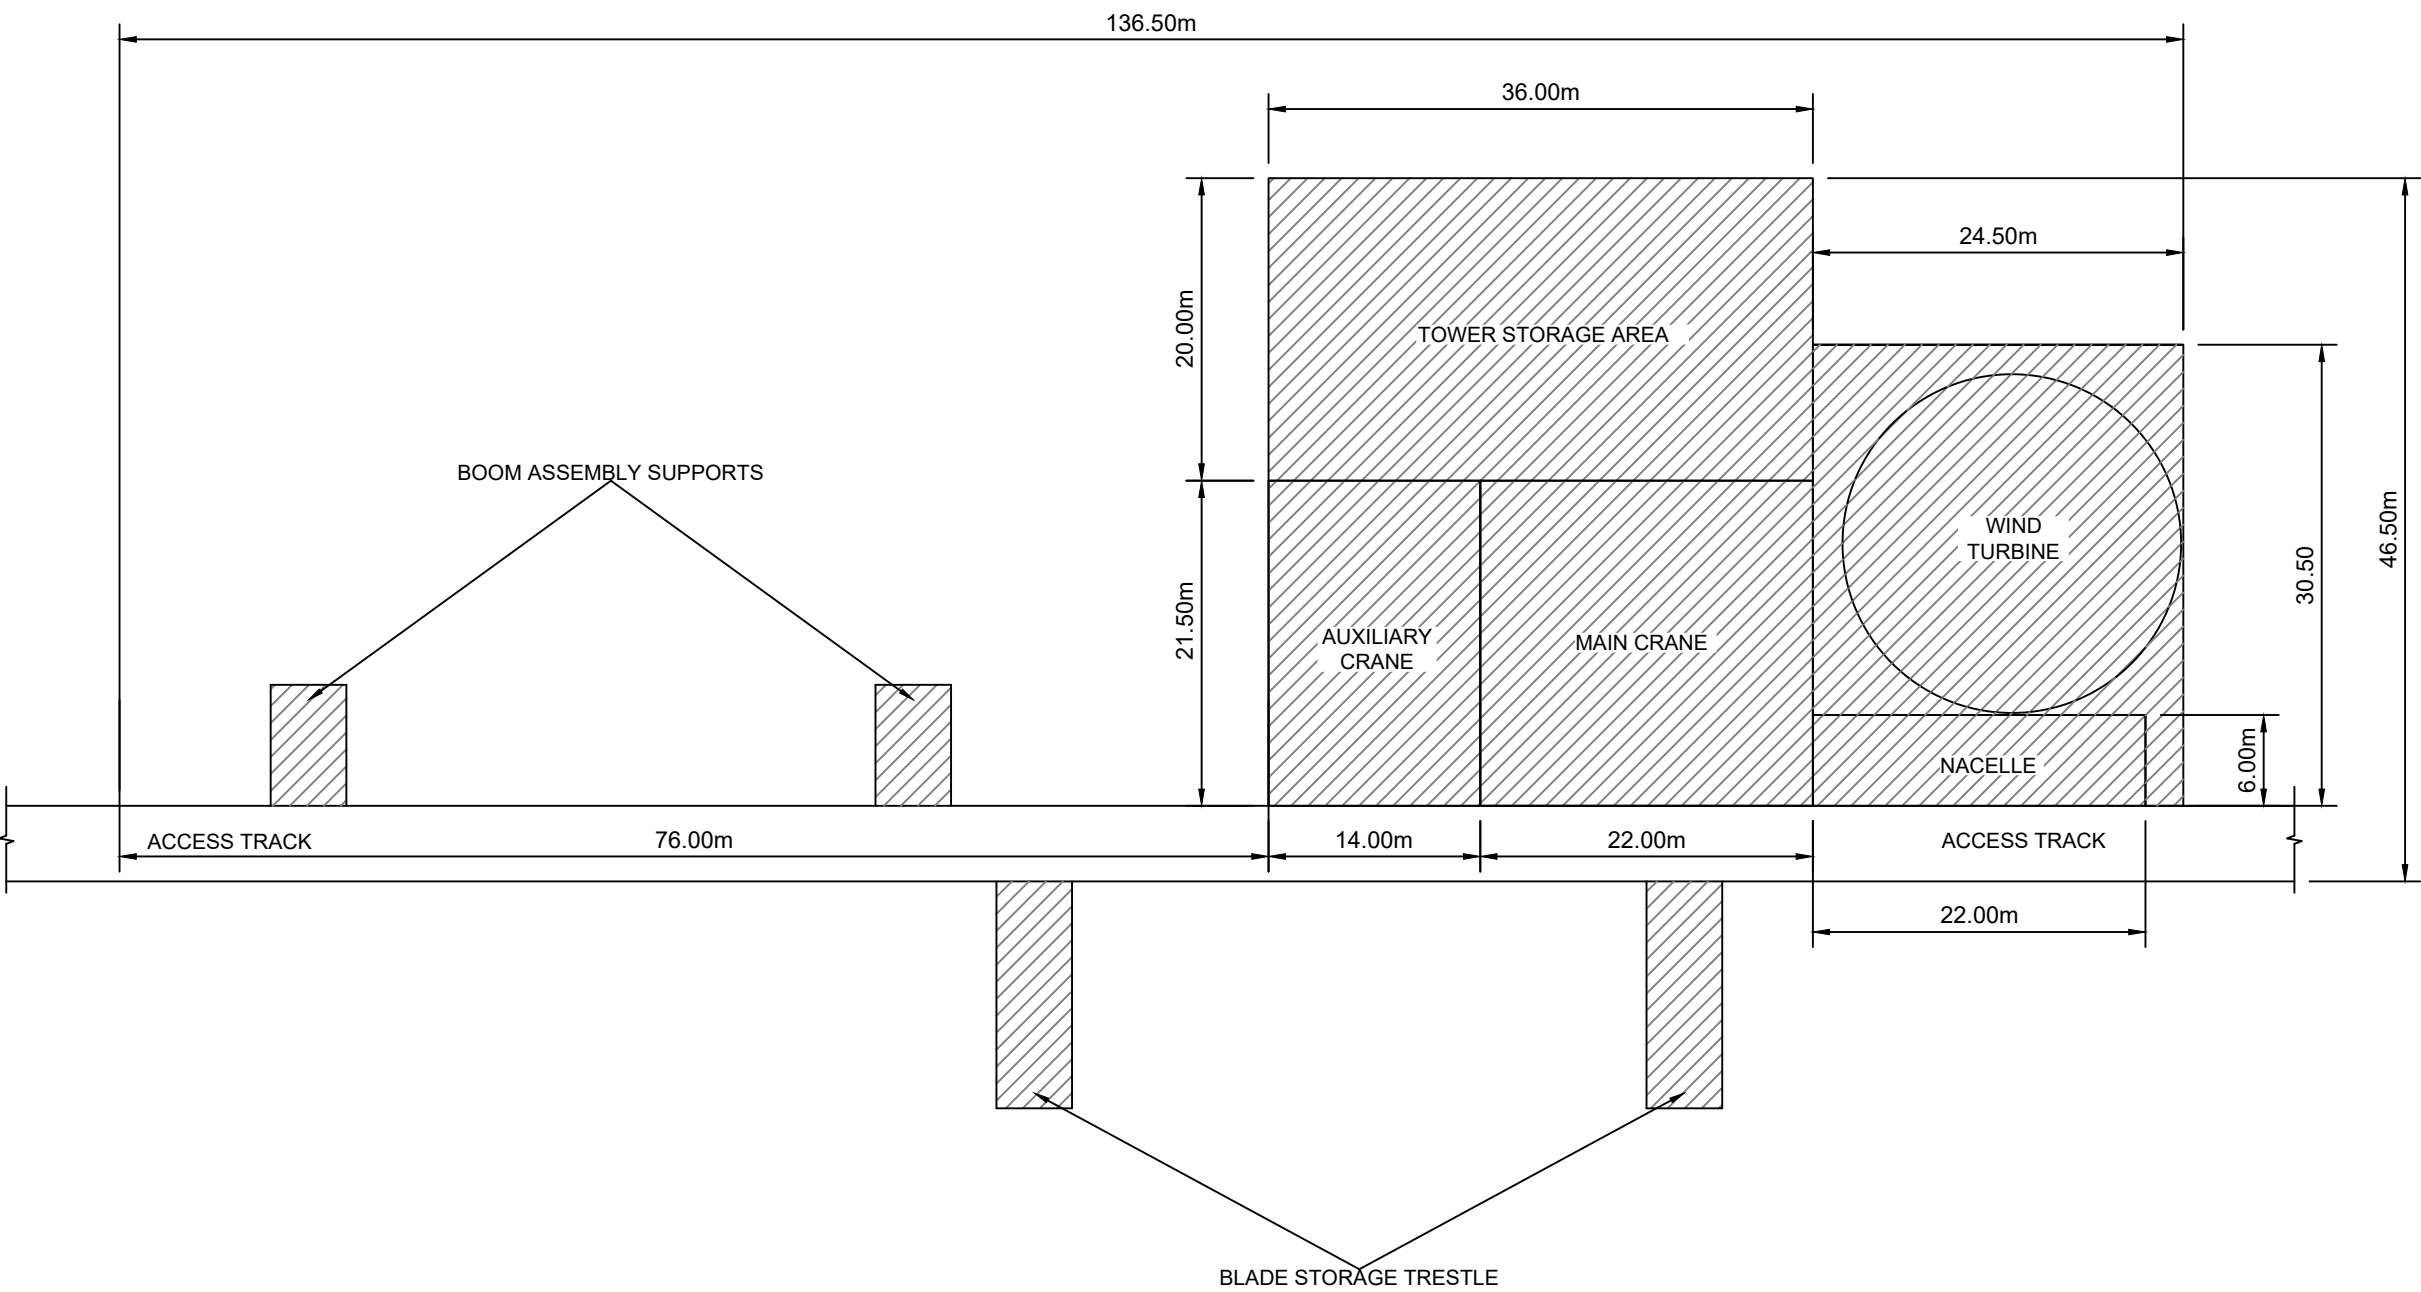

LEGEND

Permanent Hardstanding

0	April 2024	Preliminary Issue.	KW	MM	AS
Rev	Date	Comments	Drawn	Reviewed	Approved

WINDBURN
WIND FARM LTD

WINDBURN WIND FARM
EIA
CHAPTER 3: INDICATIVE CRANE
HARDSTANDING LAYOUT

FIGURE 3.5b

Scale
1:500 @ A3

Date
APRIL 2024

© This drawing and its content are the copyright of SLR Consulting Ltd and may not be reproduced or amended except by prior written permission. SLR Consulting Ltd accepts no liability for any amendments made by other persons.