


LEGEND

- Application Boundary
- Proposed Substation Compound
- Proposed Temporary Construction Compound (TCC)
- Proposed Access Track
- Existing Road (To Be Upgraded)
- Combined Site Infrastructure 10 m Buffer
- Combined Site Infrastructure 100 m Buffer
- Combined Site Infrastructure 250 m Buffer
- Potential Groundwater Dependent Terrestrial Ecosystem (GWDTE) as Defined by SEPA Guidance**
- MG10
- MG9
- Vegetation Mosaic

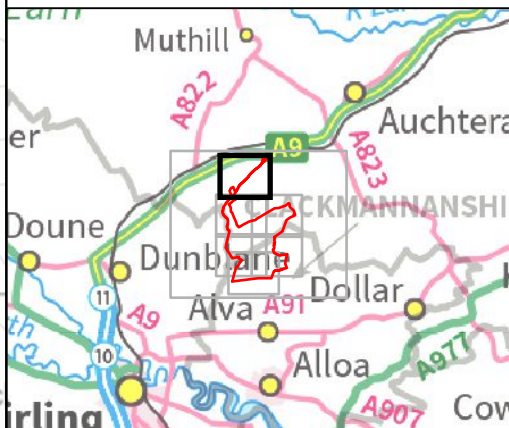

WINDBURN WIND FARM LTD


SLR

WINDBURN WIND FARM
HYDROLOGY, HYDROGEOLOGY,
AND GEOLOGY

GWDTE

FIGURE 10.8b

Scale 1:10,000 @ A3 Date MAY 2025

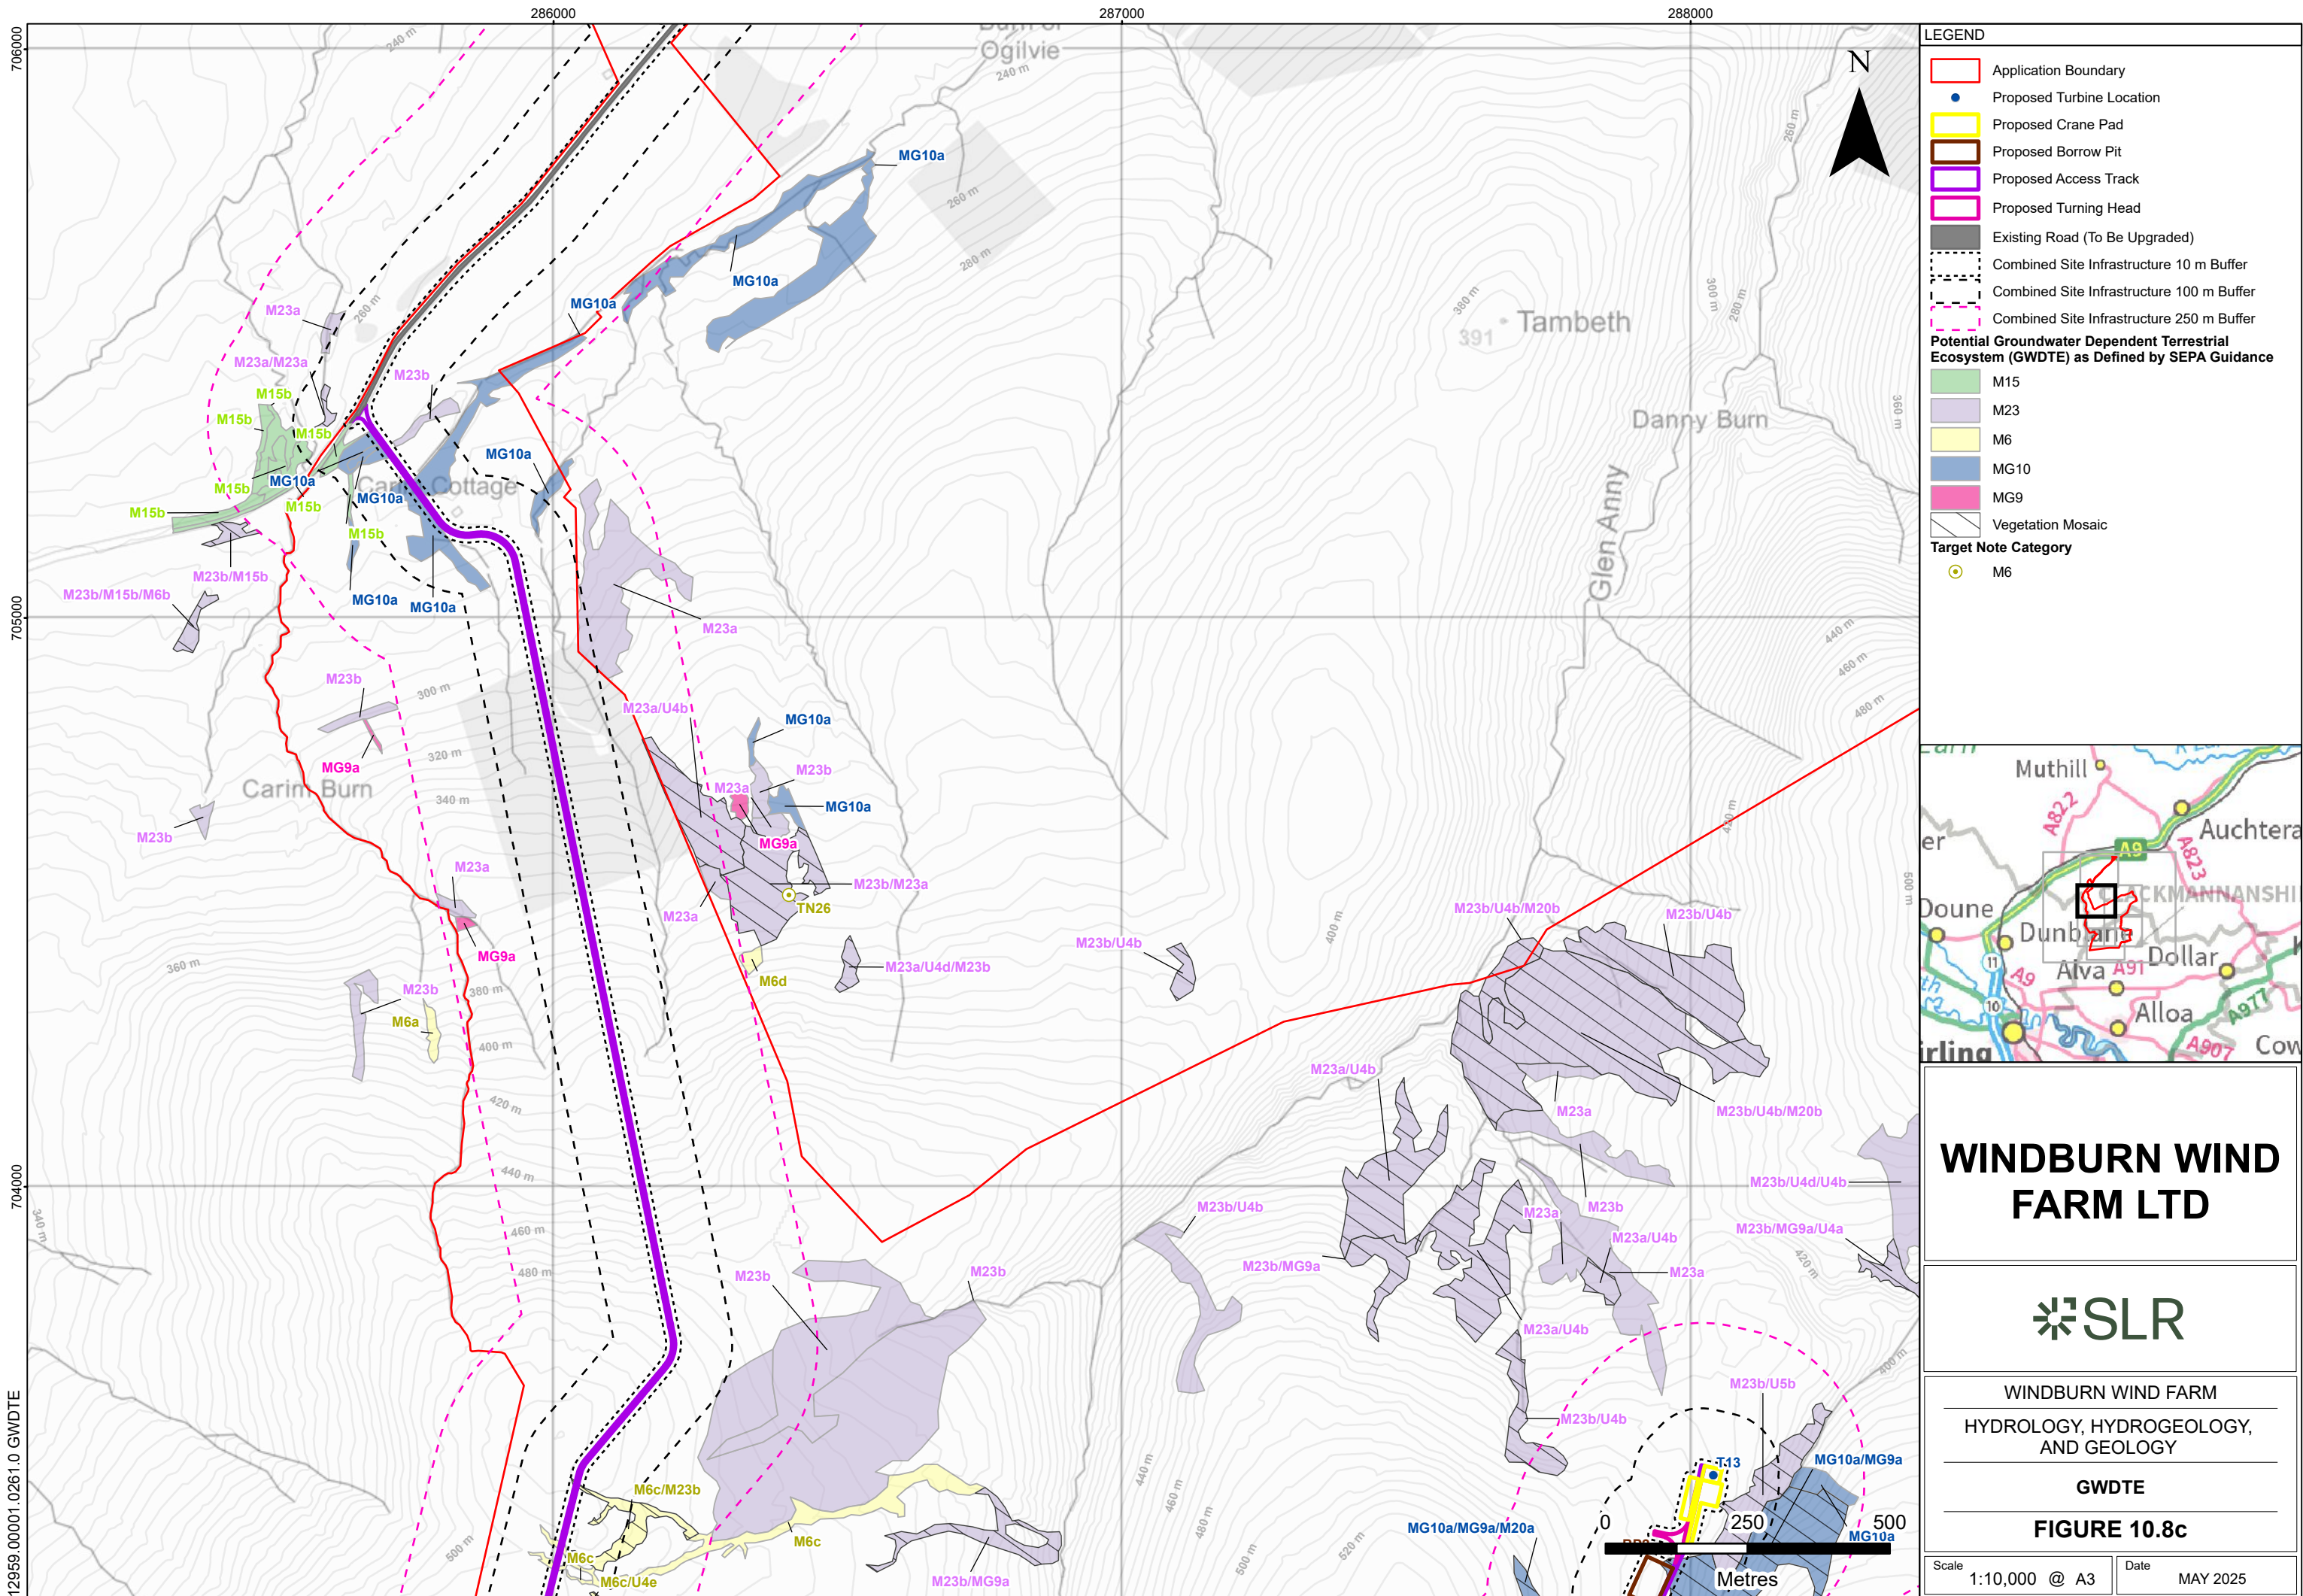

LEGEND


- Application Boundary
- Proposed Turbine Location
- Proposed Crane Pad
- Proposed Borrow Pit
- Proposed Access Track
- Proposed Turning Head
- Existing Road (To Be Upgraded)
- Combined Site Infrastructure 10 m Buffer
- Combined Site Infrastructure 100 m Buffer
- Combined Site Infrastructure 250 m Buffer

Potential Groundwater Dependent Terrestrial Ecosystem (GWDTE) as Defined by SEPA Guidance

- M15
- M23
- M6
- MG10
- MG9
- Vegetation Mosaic

Target Note Category

- M6

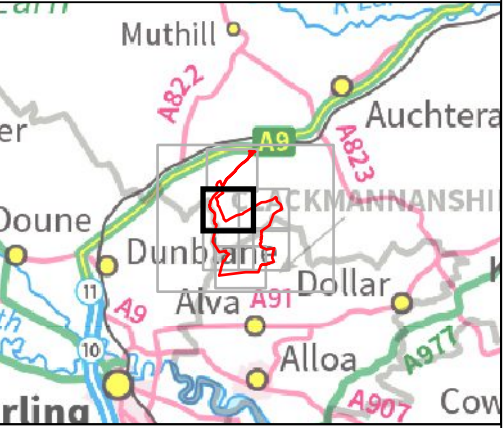

WINDBURN WIND FARM LTD


SLR


WINDBURN WIND FARM
HYDROLOGY, HYDROGEOLOGY,
AND GEOLOGY


GWDTE

FIGURE 10.8c

Scale 1:10,000 @ A3 Date MAY 2025

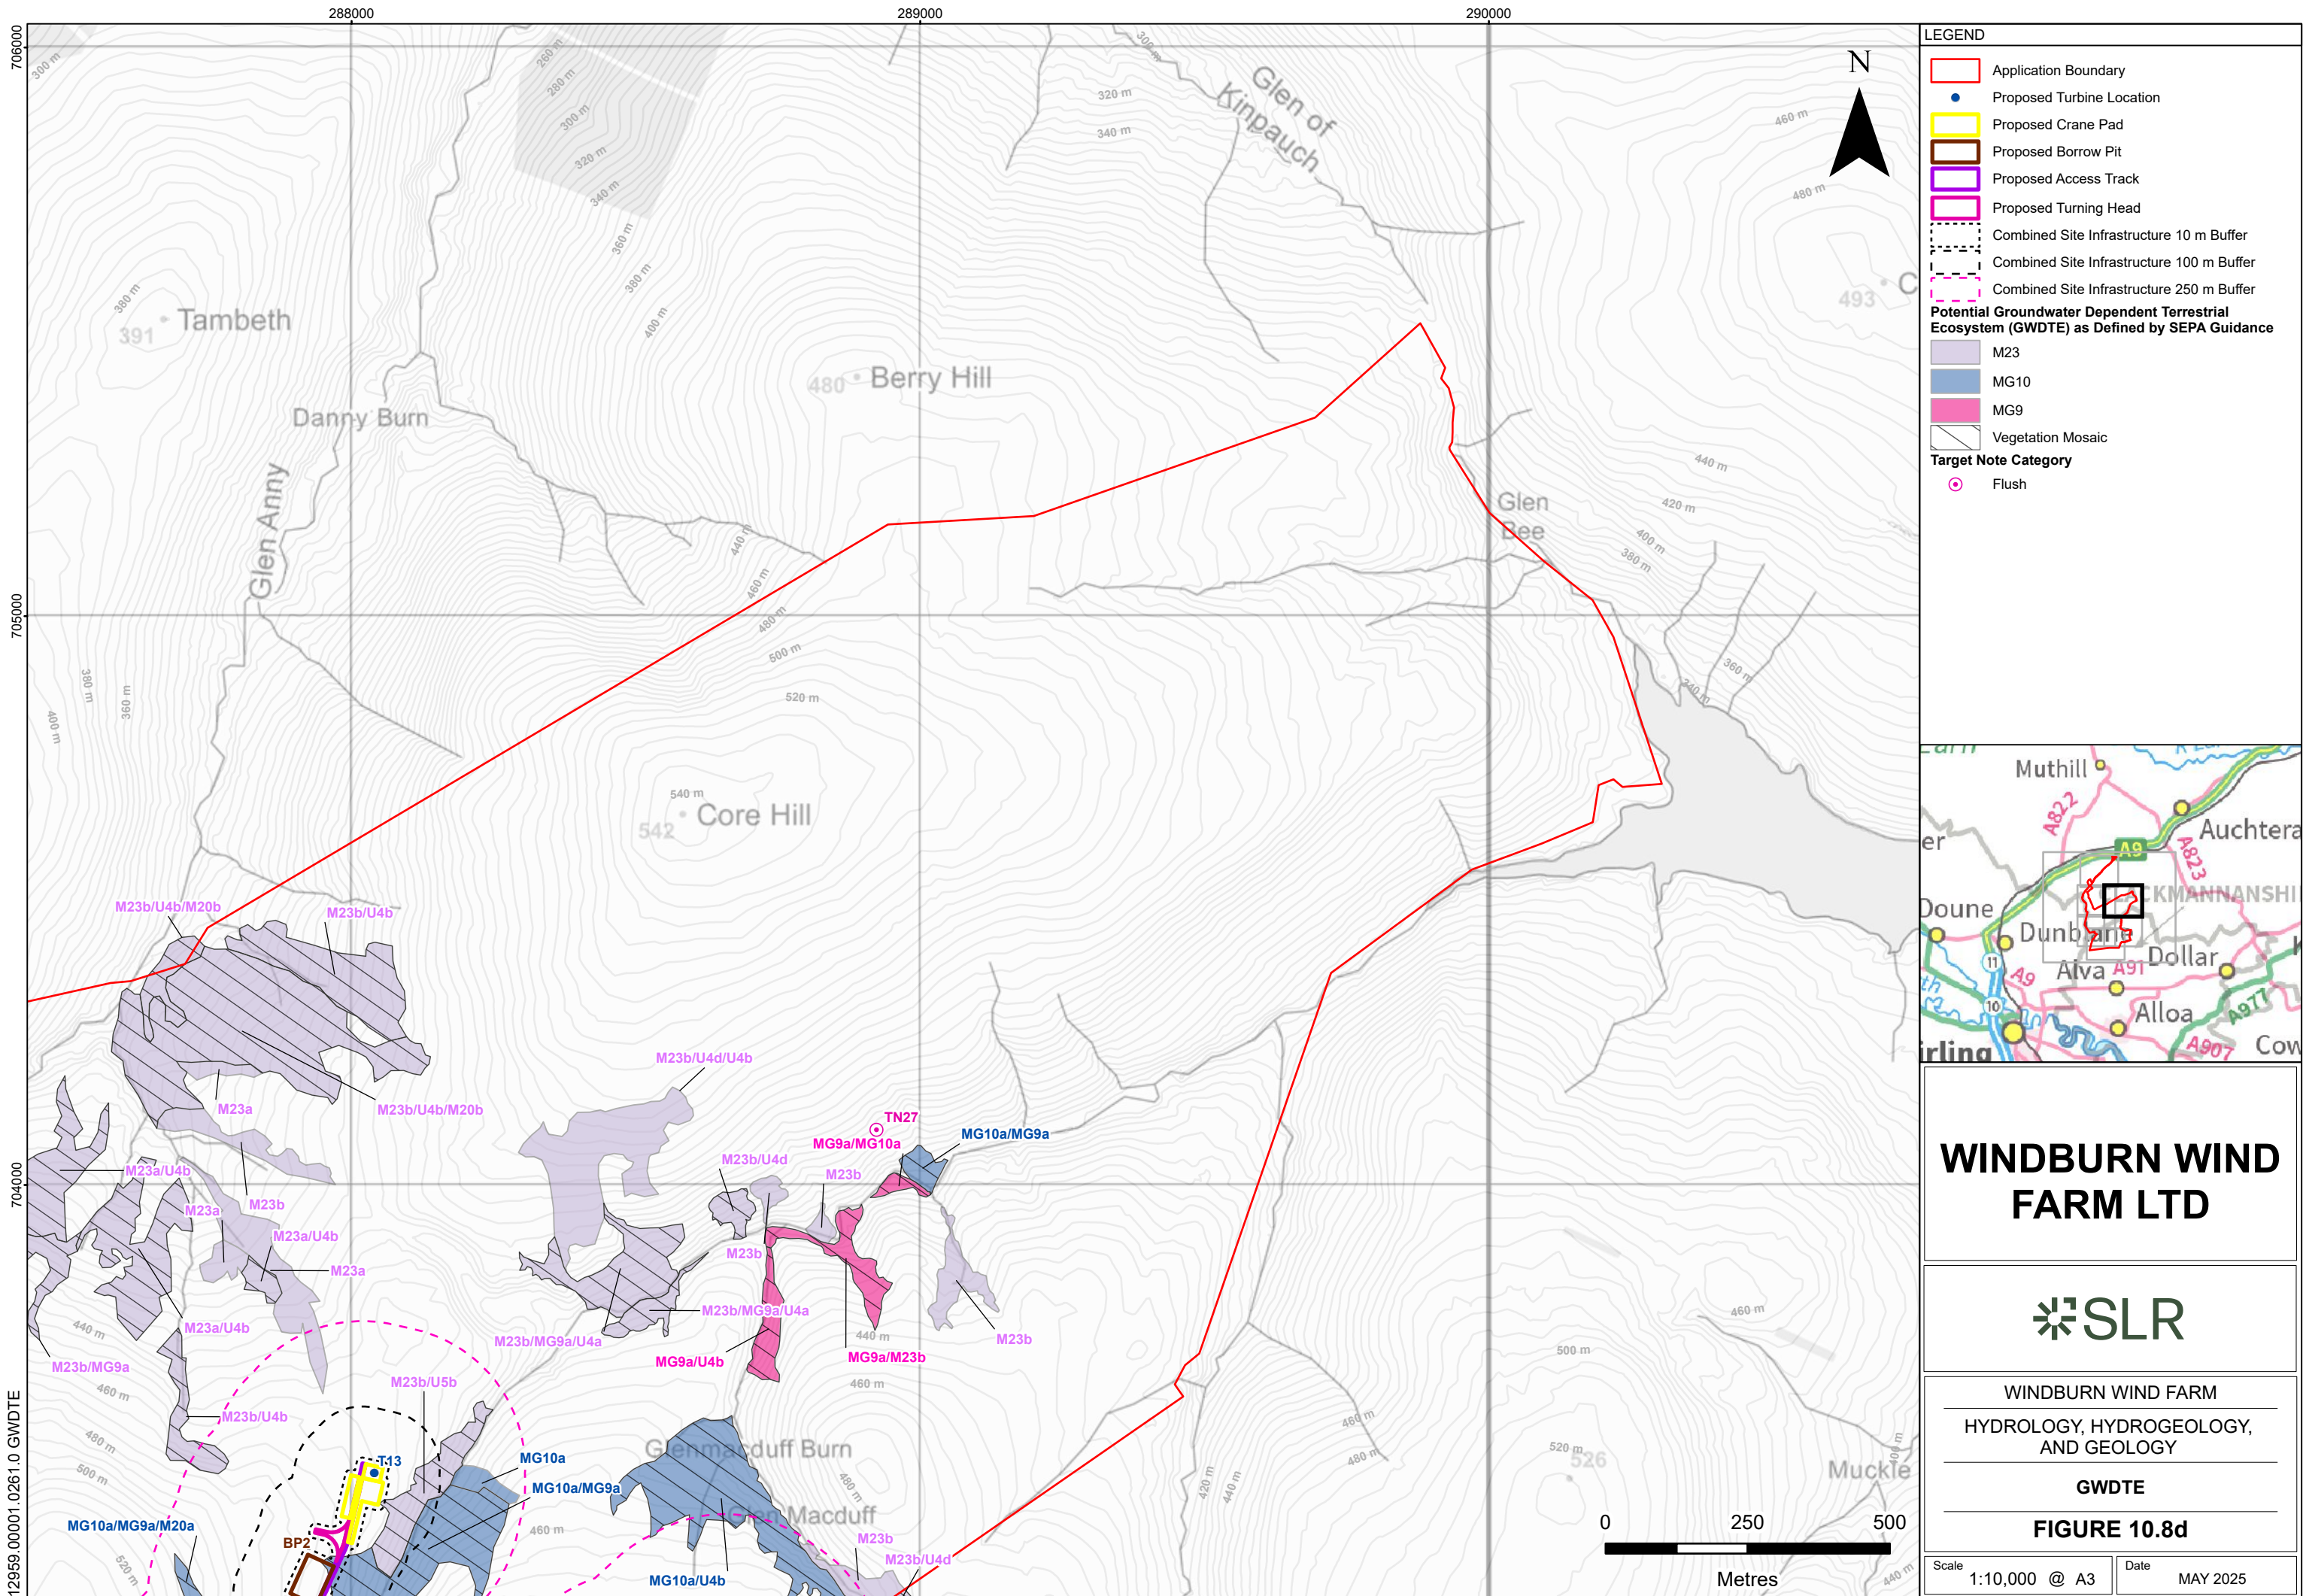


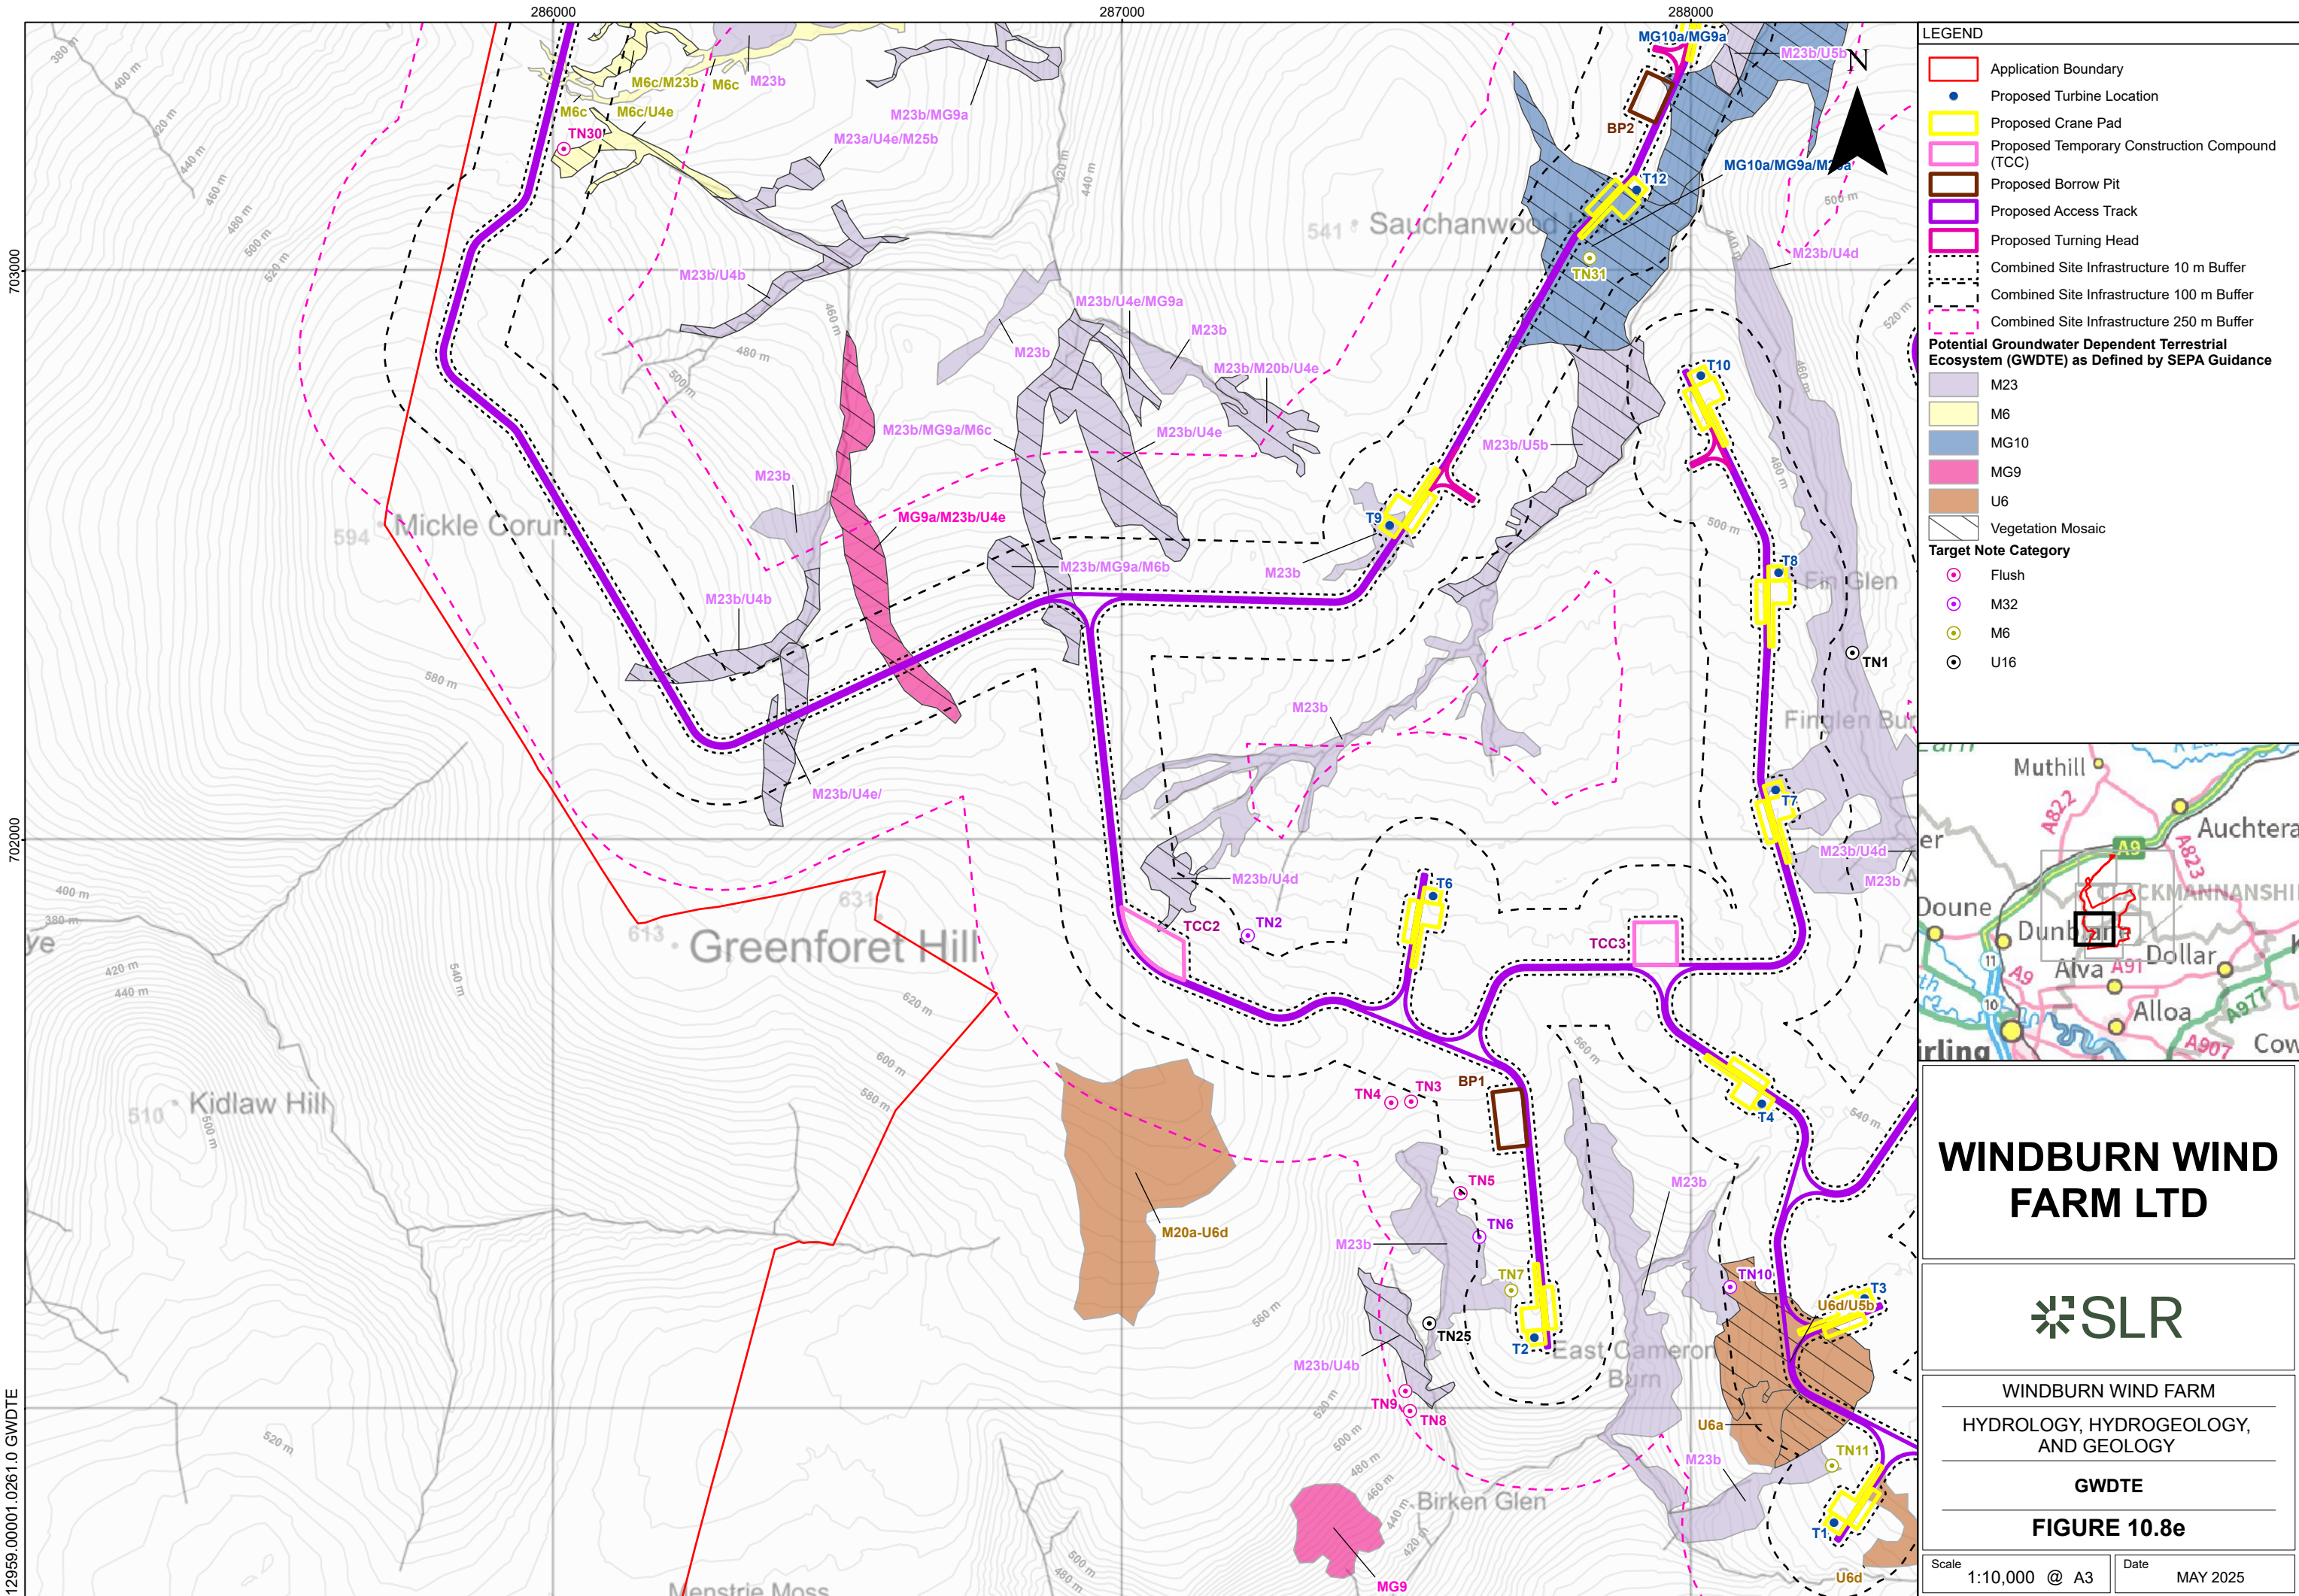

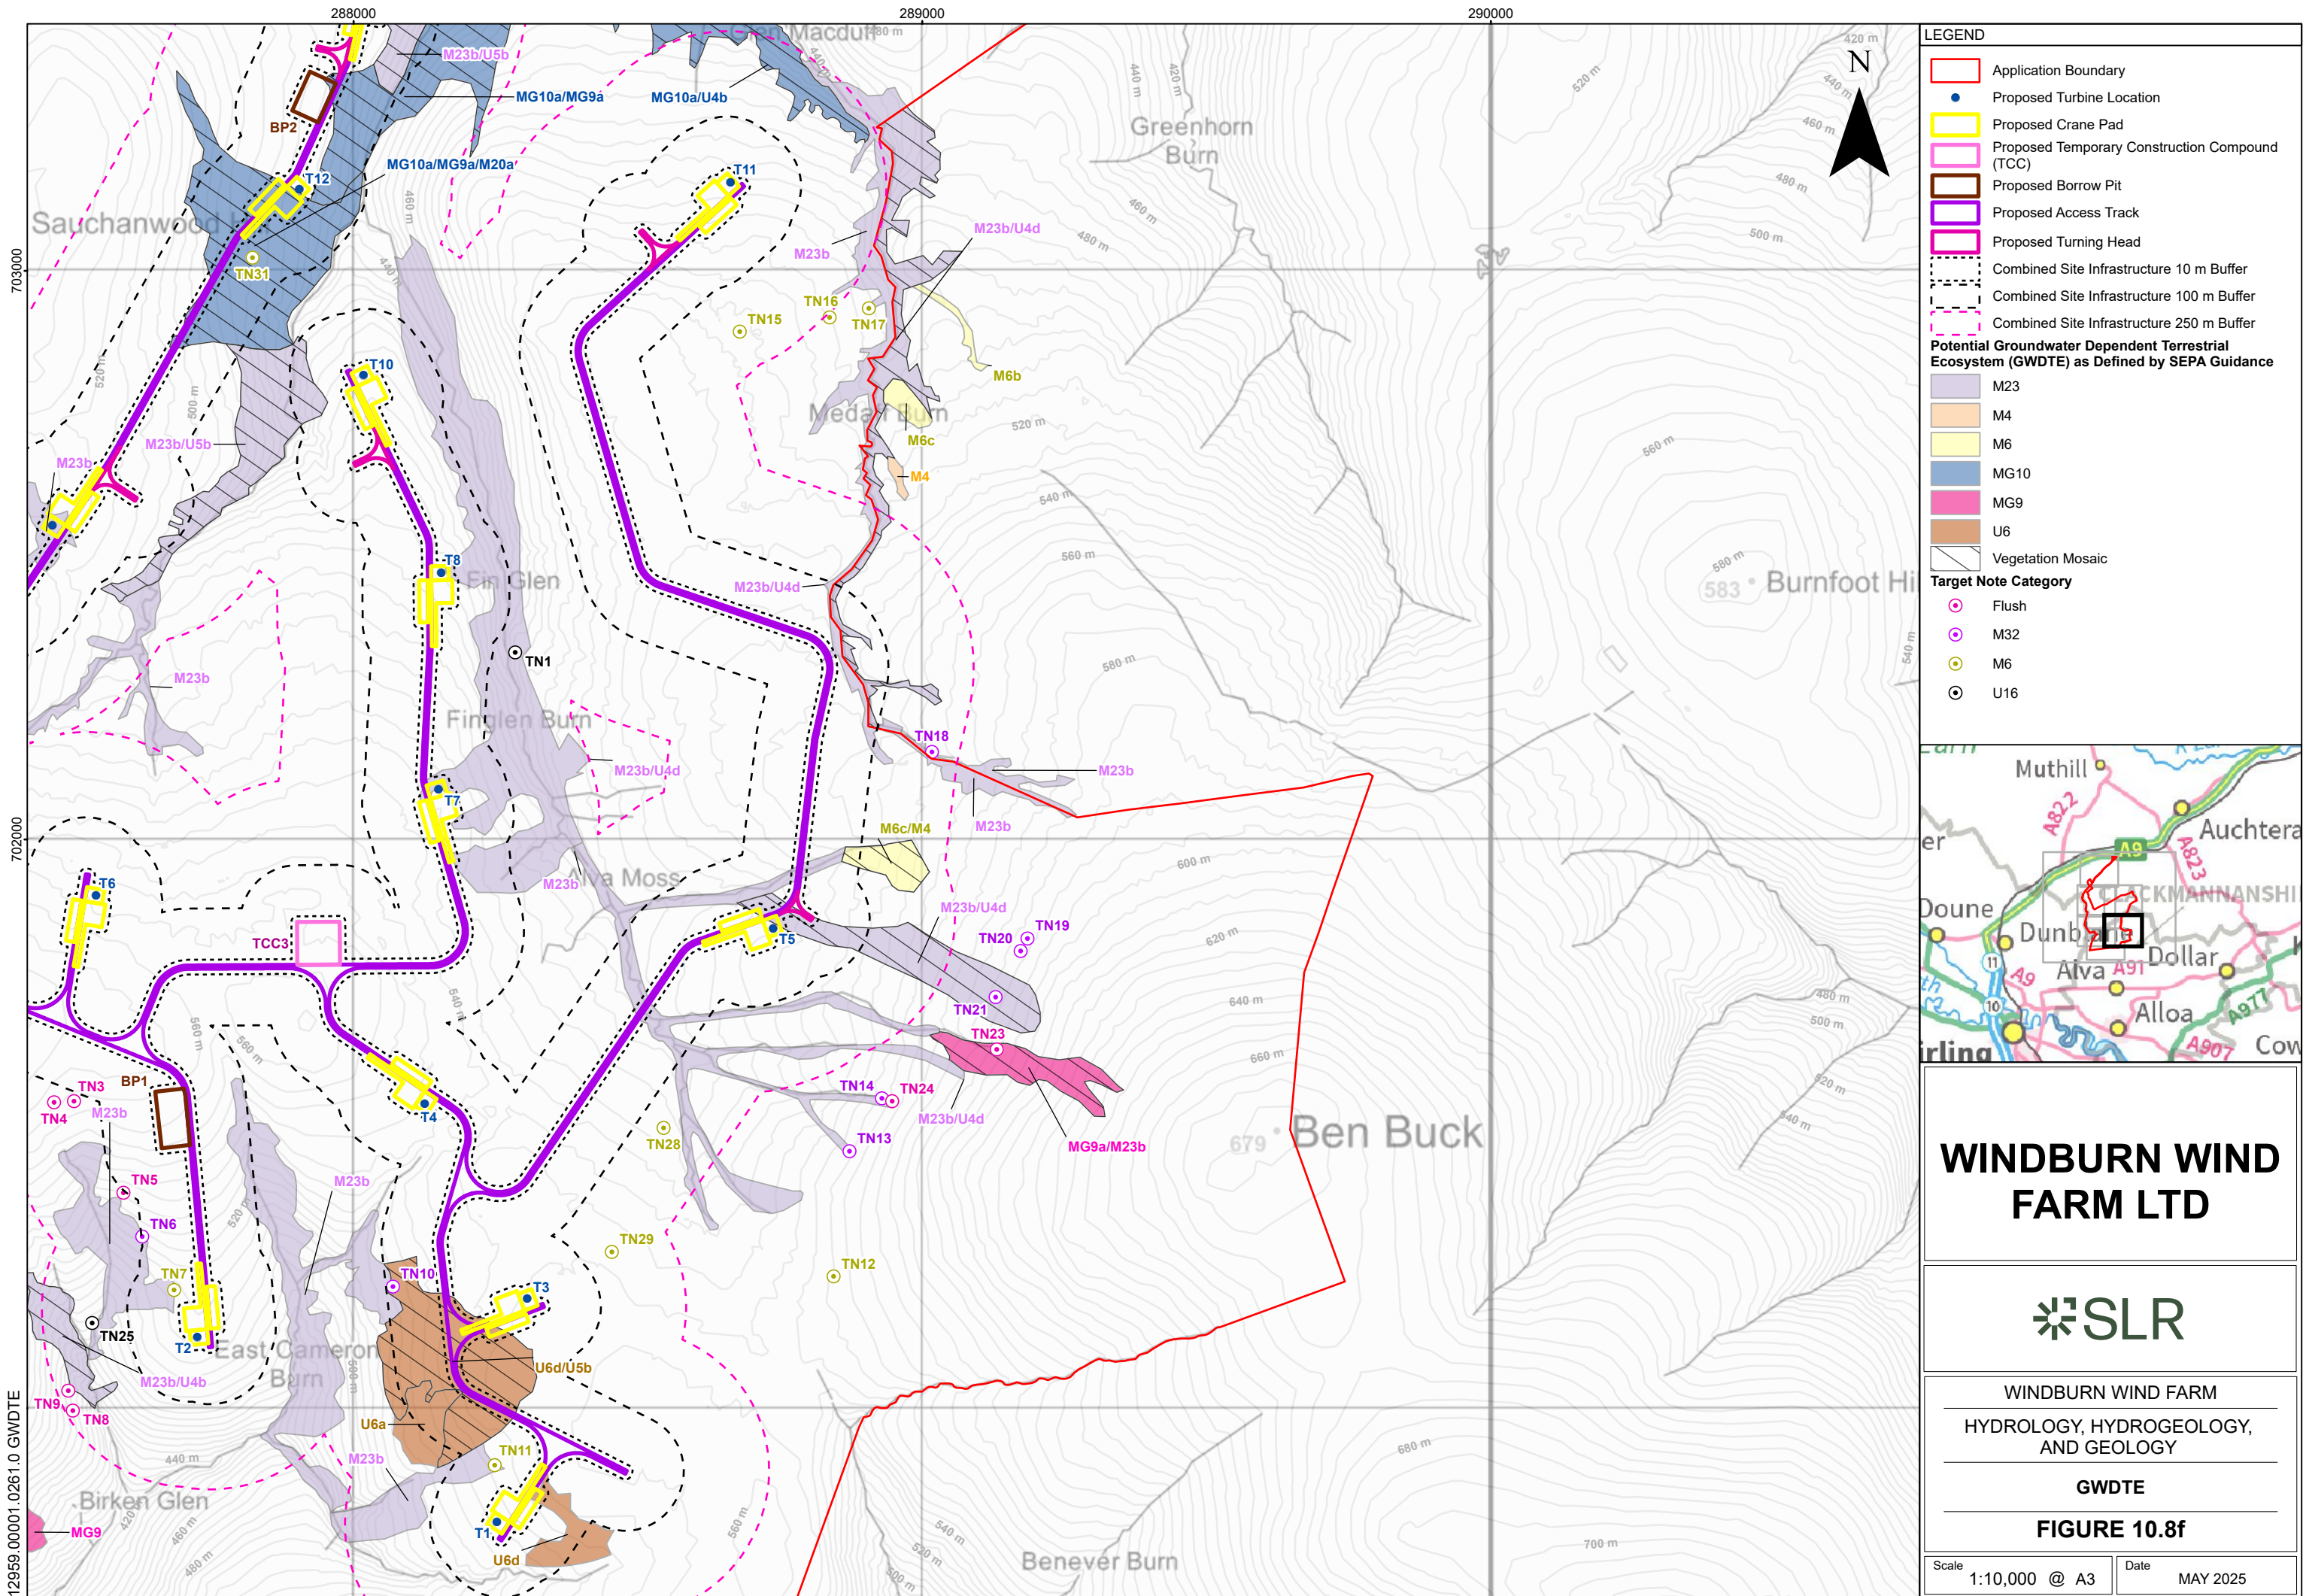

LEGEND

- Application Boundary
- Proposed Turbine Location
- Proposed Crane Pad
- Proposed Temporary Construction Compound (TCC)
- Proposed Borrow Pit
- Proposed Access Track
- Proposed Turning Head
- Combined Site Infrastructure 10 m Buffer
- Combined Site Infrastructure 100 m Buffer
- Combined Site Infrastructure 250 m Buffer
- Potential Groundwater Dependent Terrestrial Ecosystem (GWDTE) as Defined by SEPA Guidance**
- M23
- M4
- M6
- MG10
- MG9
- U6
- Vegetation Mosaic
- Target Note Category**
- Flush
- M32
- M6
- U16

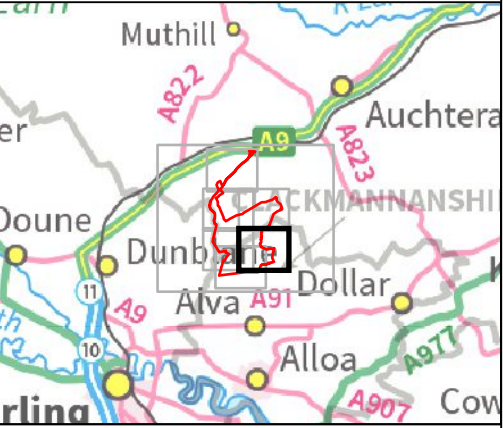

WINDBURN WIND FARM LTD


SLR

WINDBURN WIND FARM
HYDROLOGY, HYDROGEOLOGY,
AND GEOLOGY

GWDTE

FIGURE 10.8f

Scale 1:10,000 @ A3 Date MAY 2025

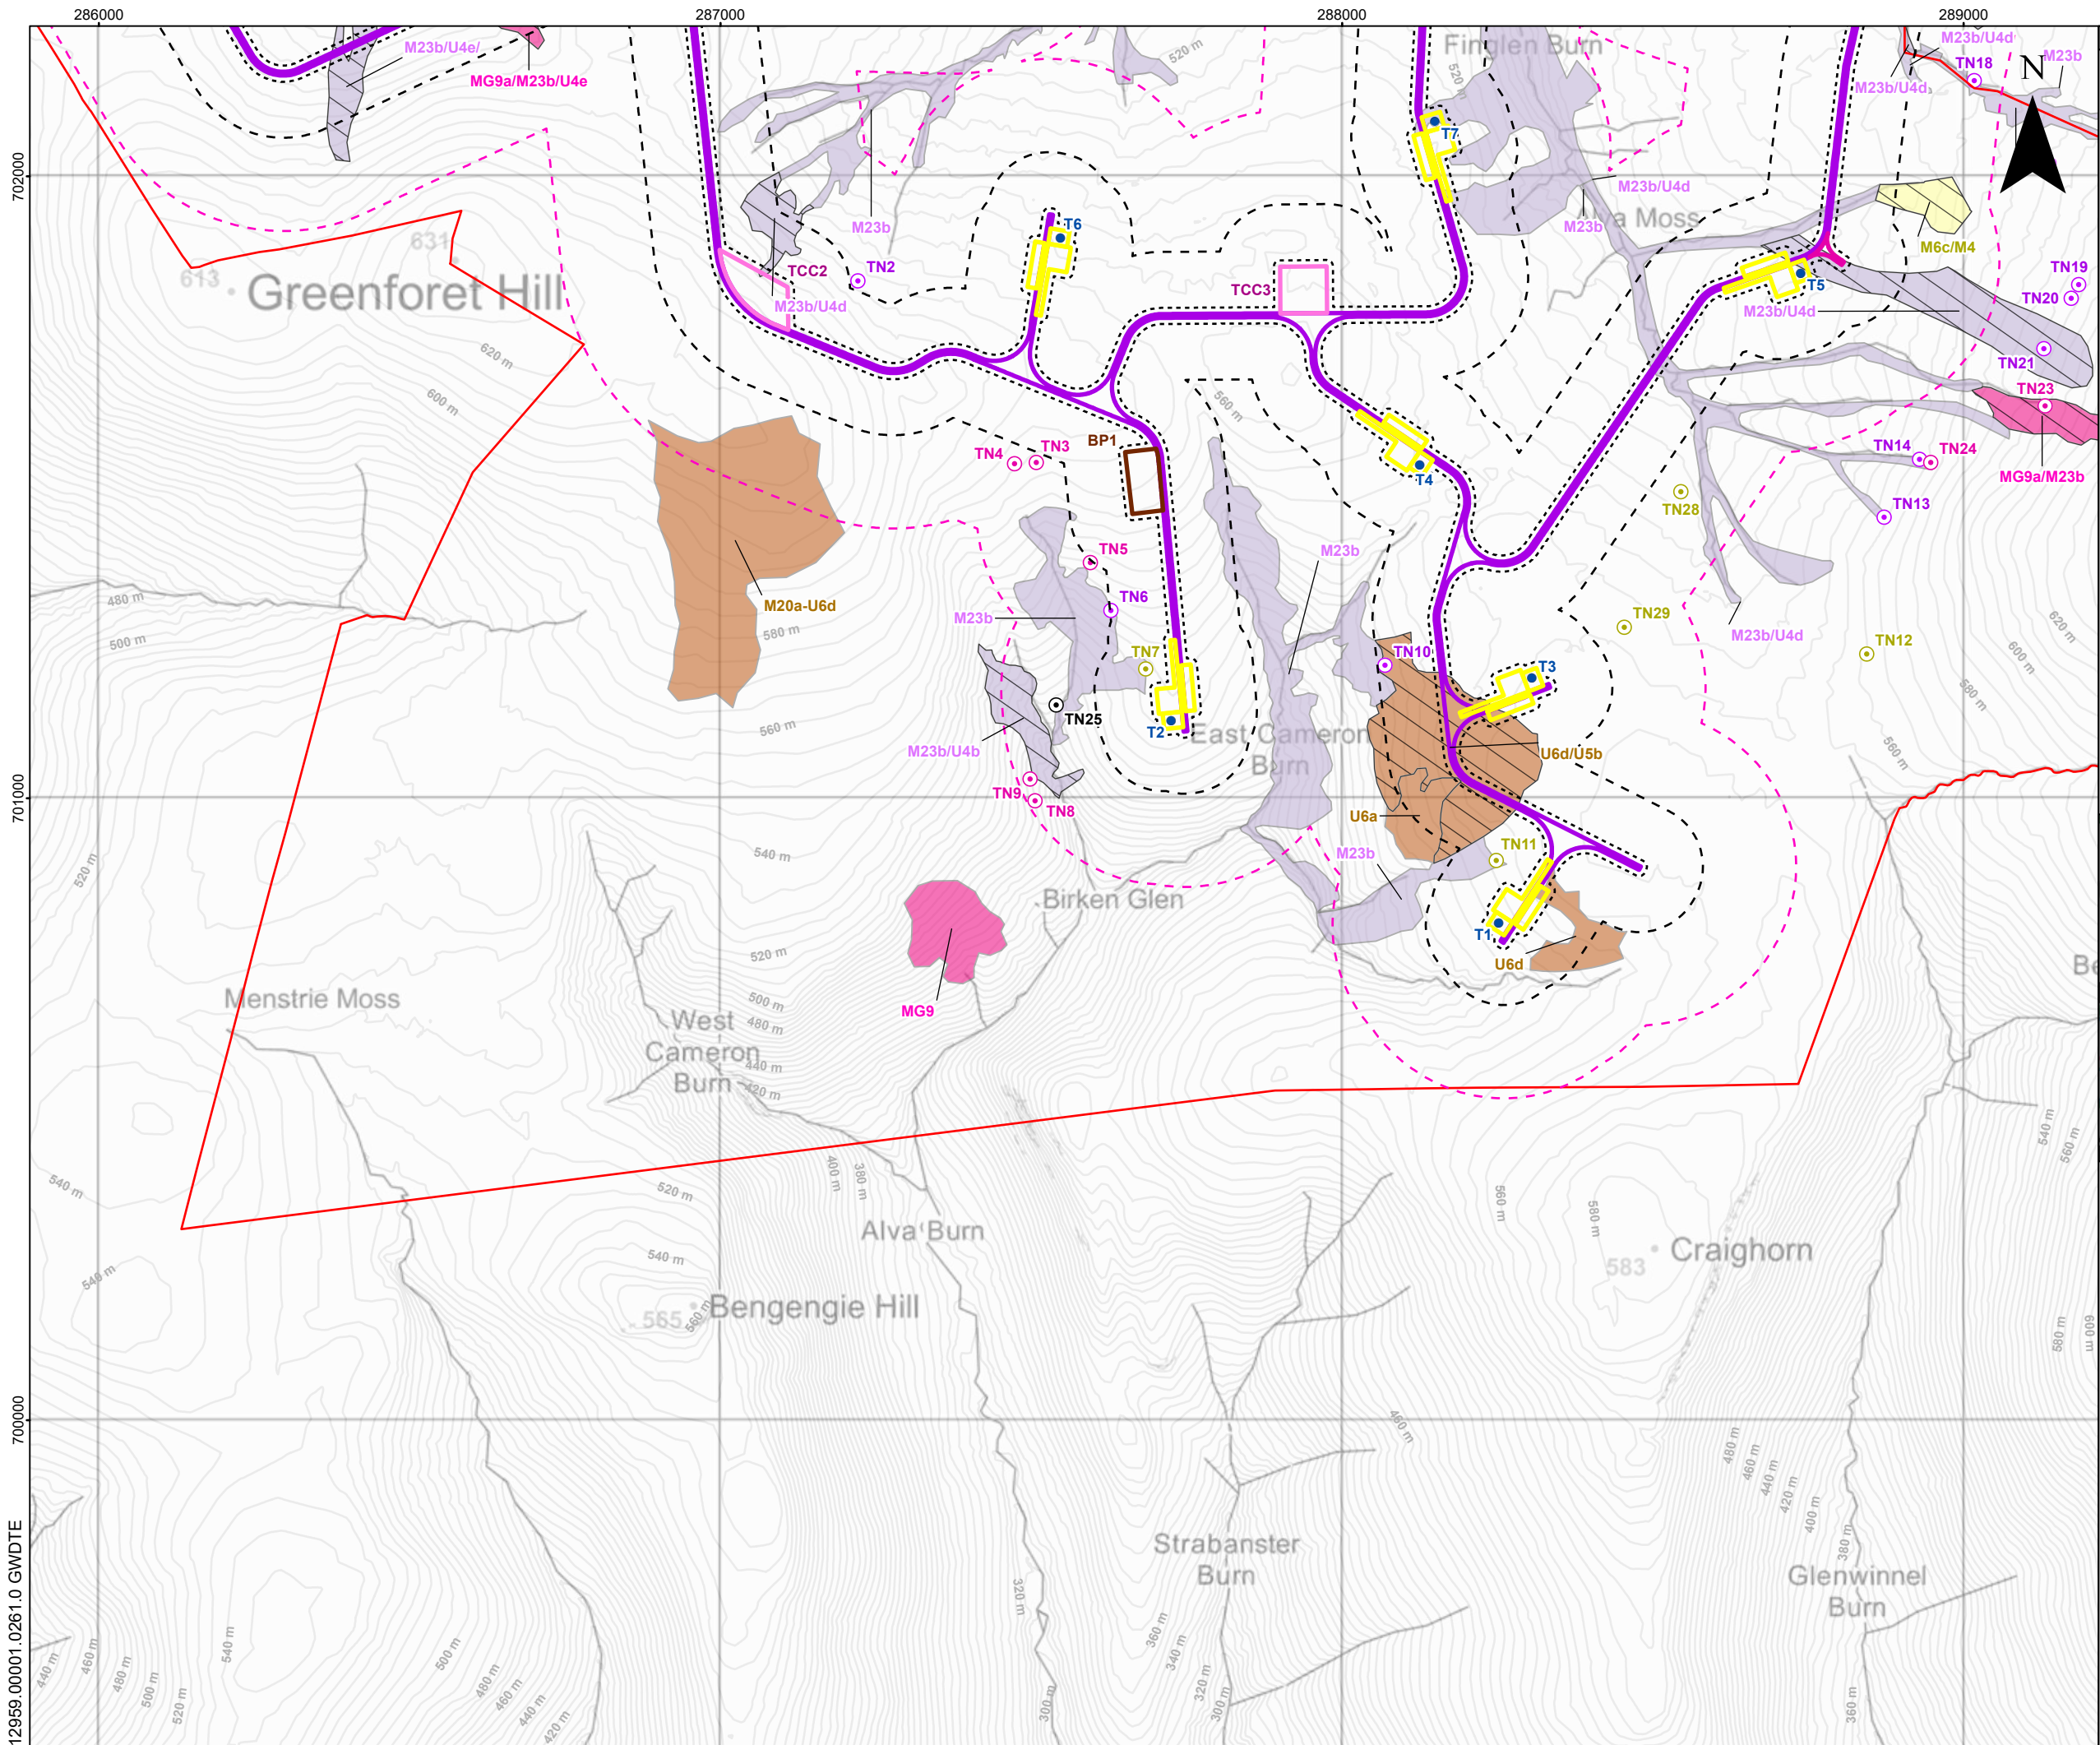

LEGEND

Application Boundary

Proposed Turbine Location

Proposed Crane Pad

Proposed Temporary Construction Compound (TCC)

Proposed Borrow Pit

Proposed Access Track

Proposed Turning Head

Combined Site Infrastructure 10 m Buffer

Combined Site Infrastructure 100 m Buffer

Combined Site Infrastructure 250 m Buffer

Potential Groundwater Dependent Terrestrial Ecosystem (GWDTE) as Defined by SEPA Guidance

M23

M6

MG9

U6

Vegetation Mosaic


Target Note Category

Flush

M32

M6

U16

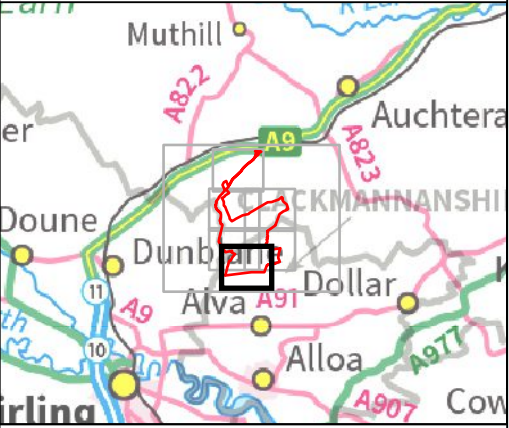

WINDBURN WIND FARM LTD

SLR

WINDBURN WIND FARM

HYDROLOGY, HYDROGEOLOGY, AND GEOLOGY

GWDTE

FIGURE 10.8g

Scale

1:10,000 @ A3

Date

MAY 2025