



Figures


Technical Appendix 10.1: Peat Landslide Hazard and Risk Assessment


Windburn Wind Farm


Windburn Wind Farm Limited

SLR Project No.: 428.V12959.00001

2 June 2025

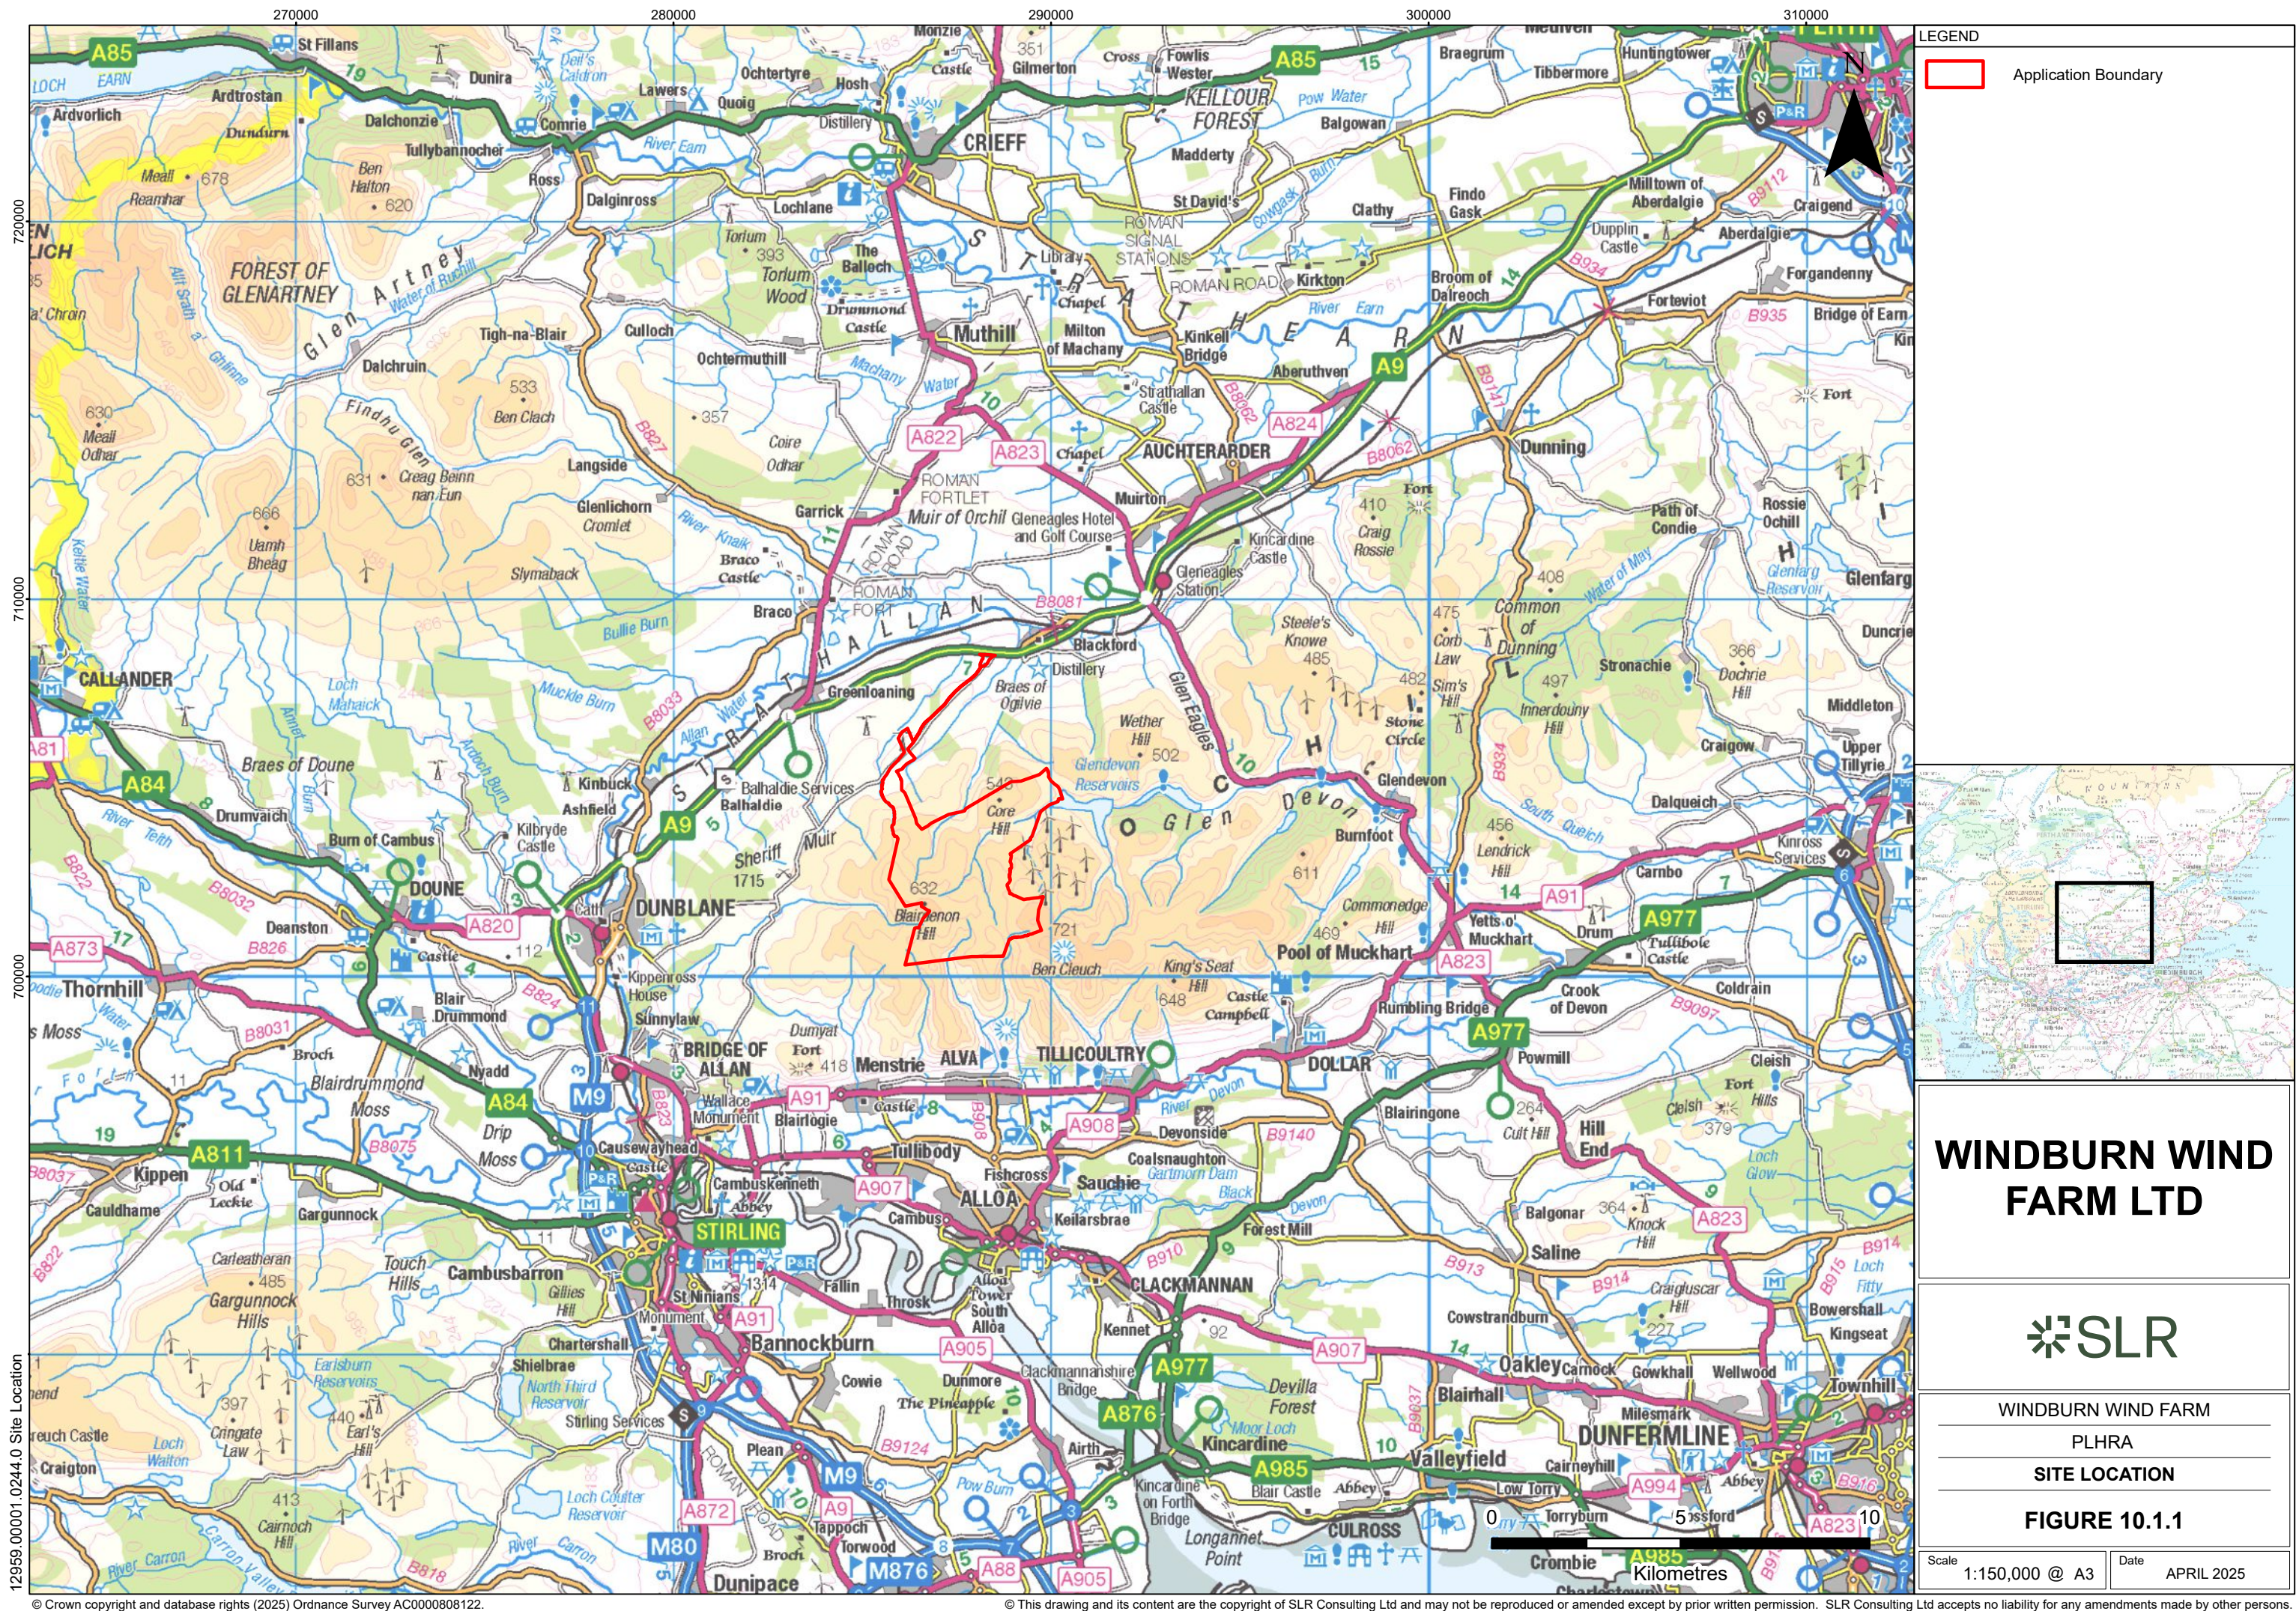


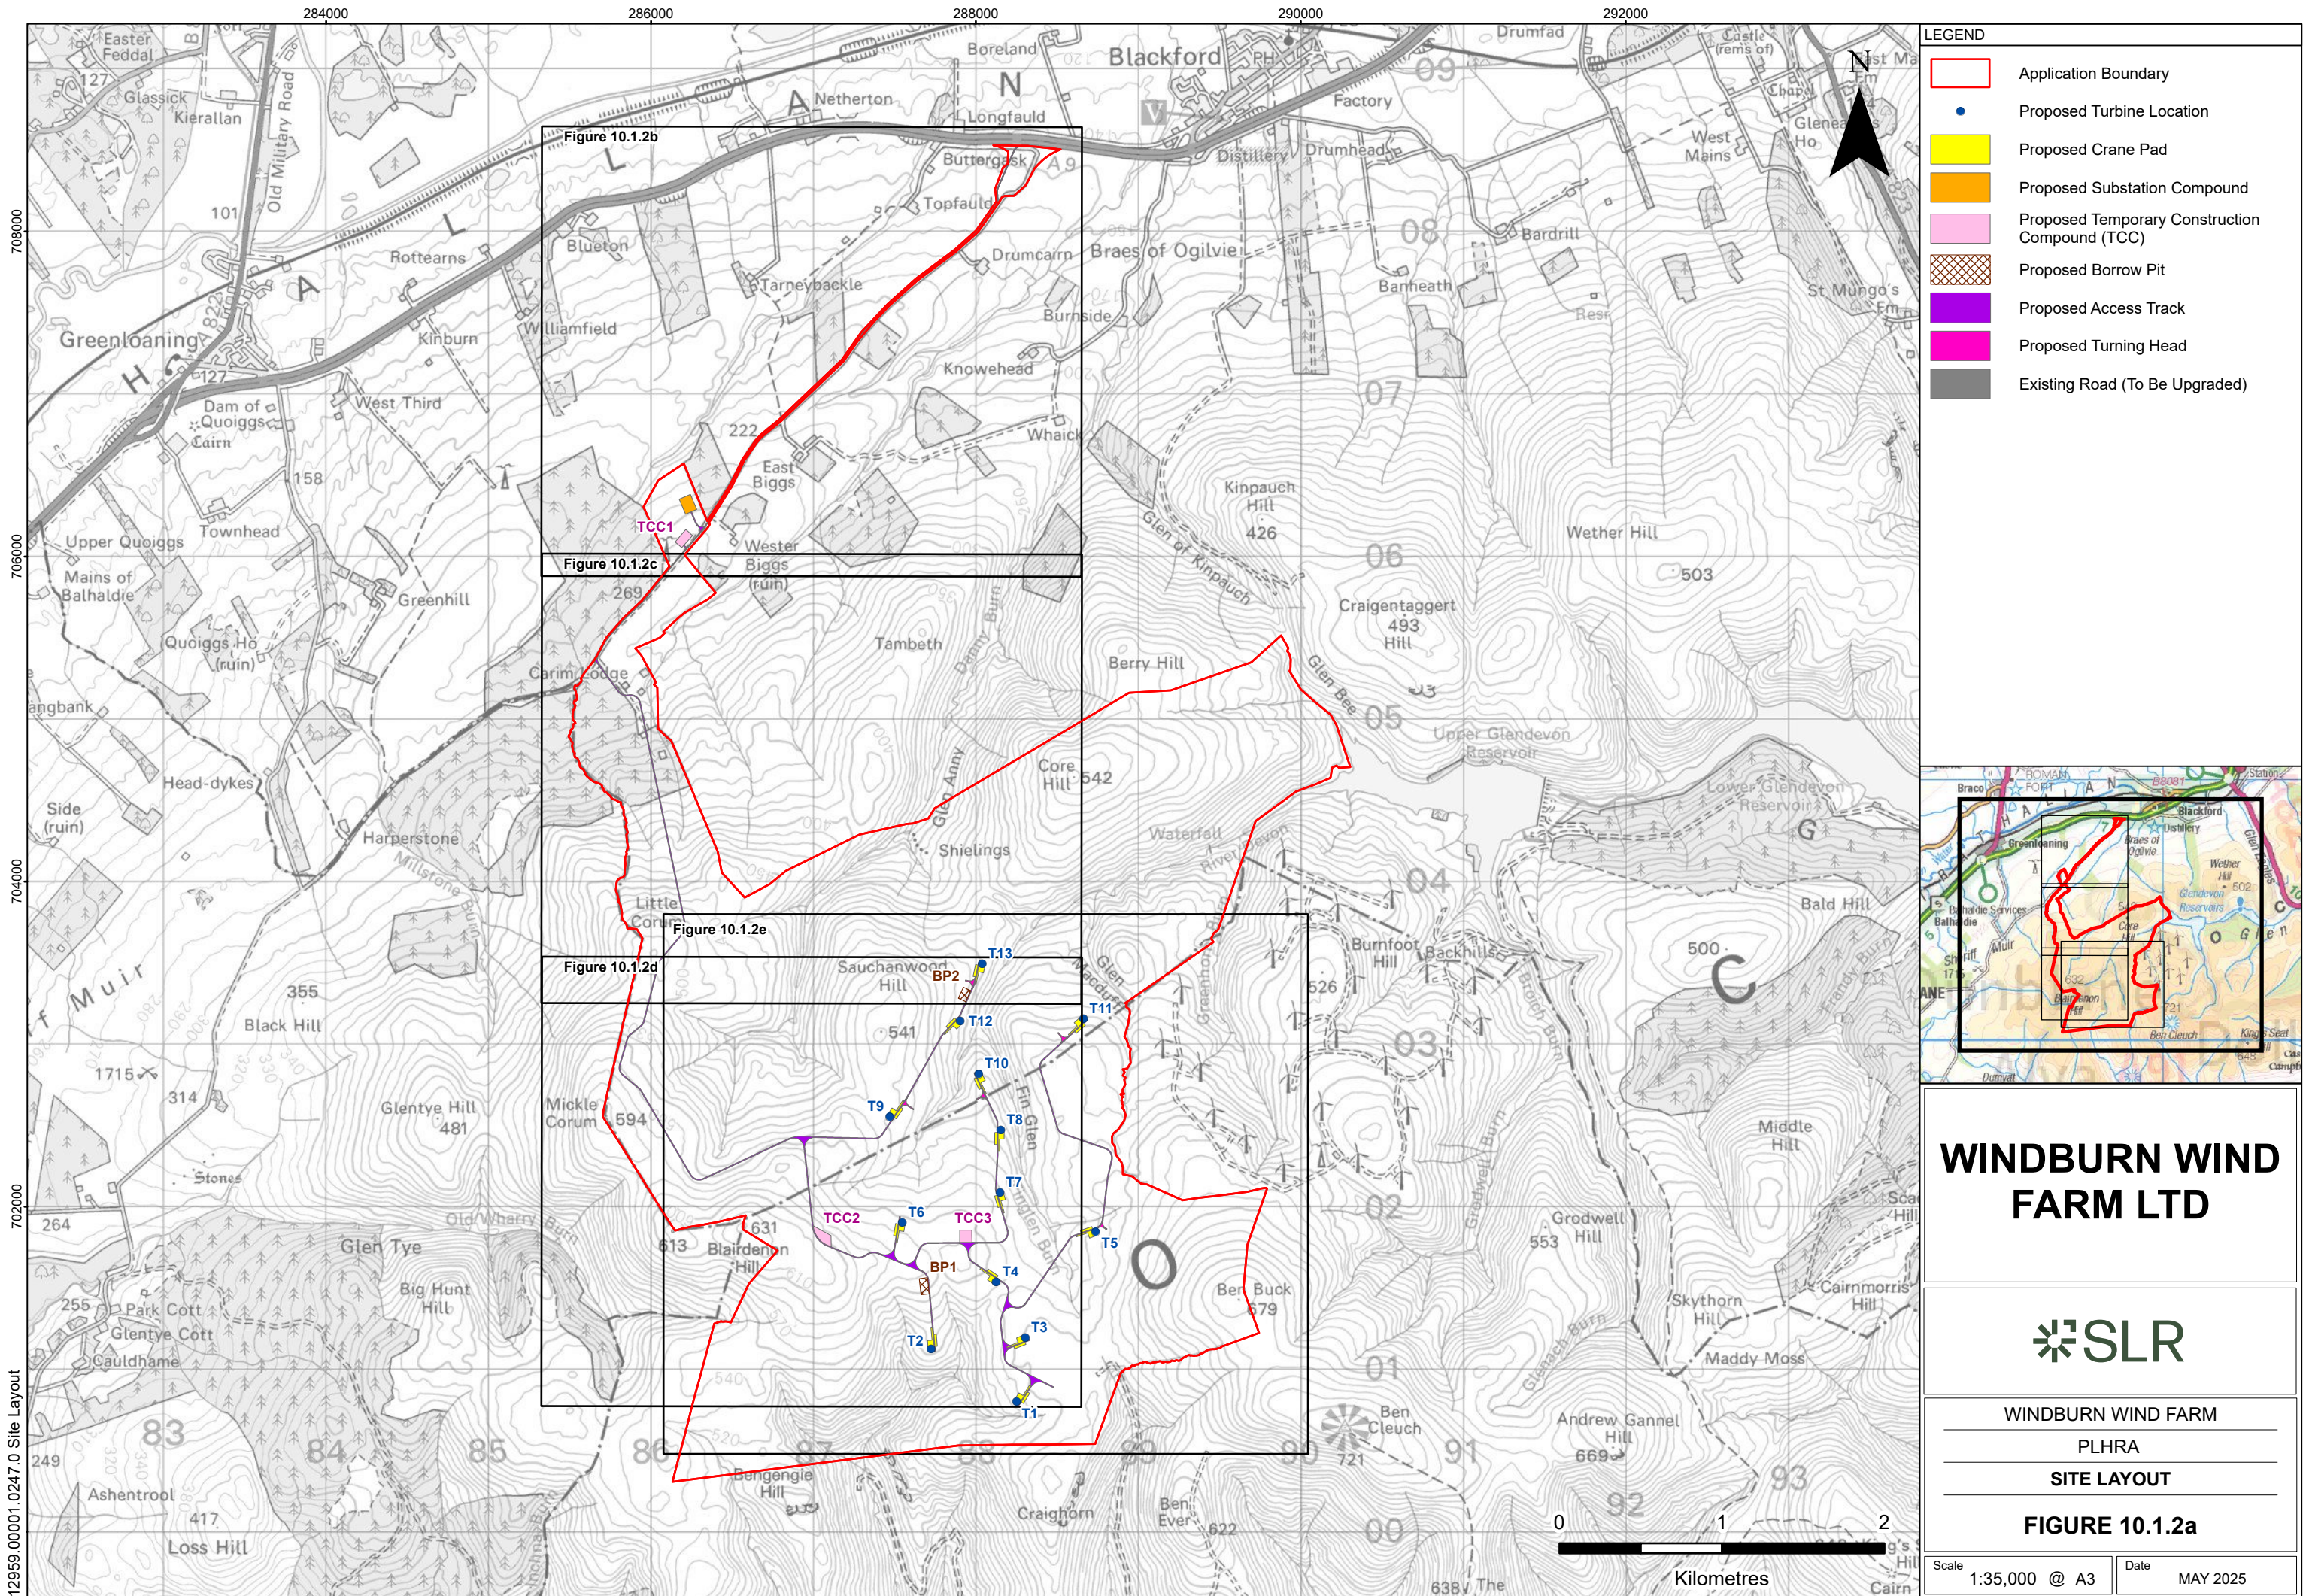

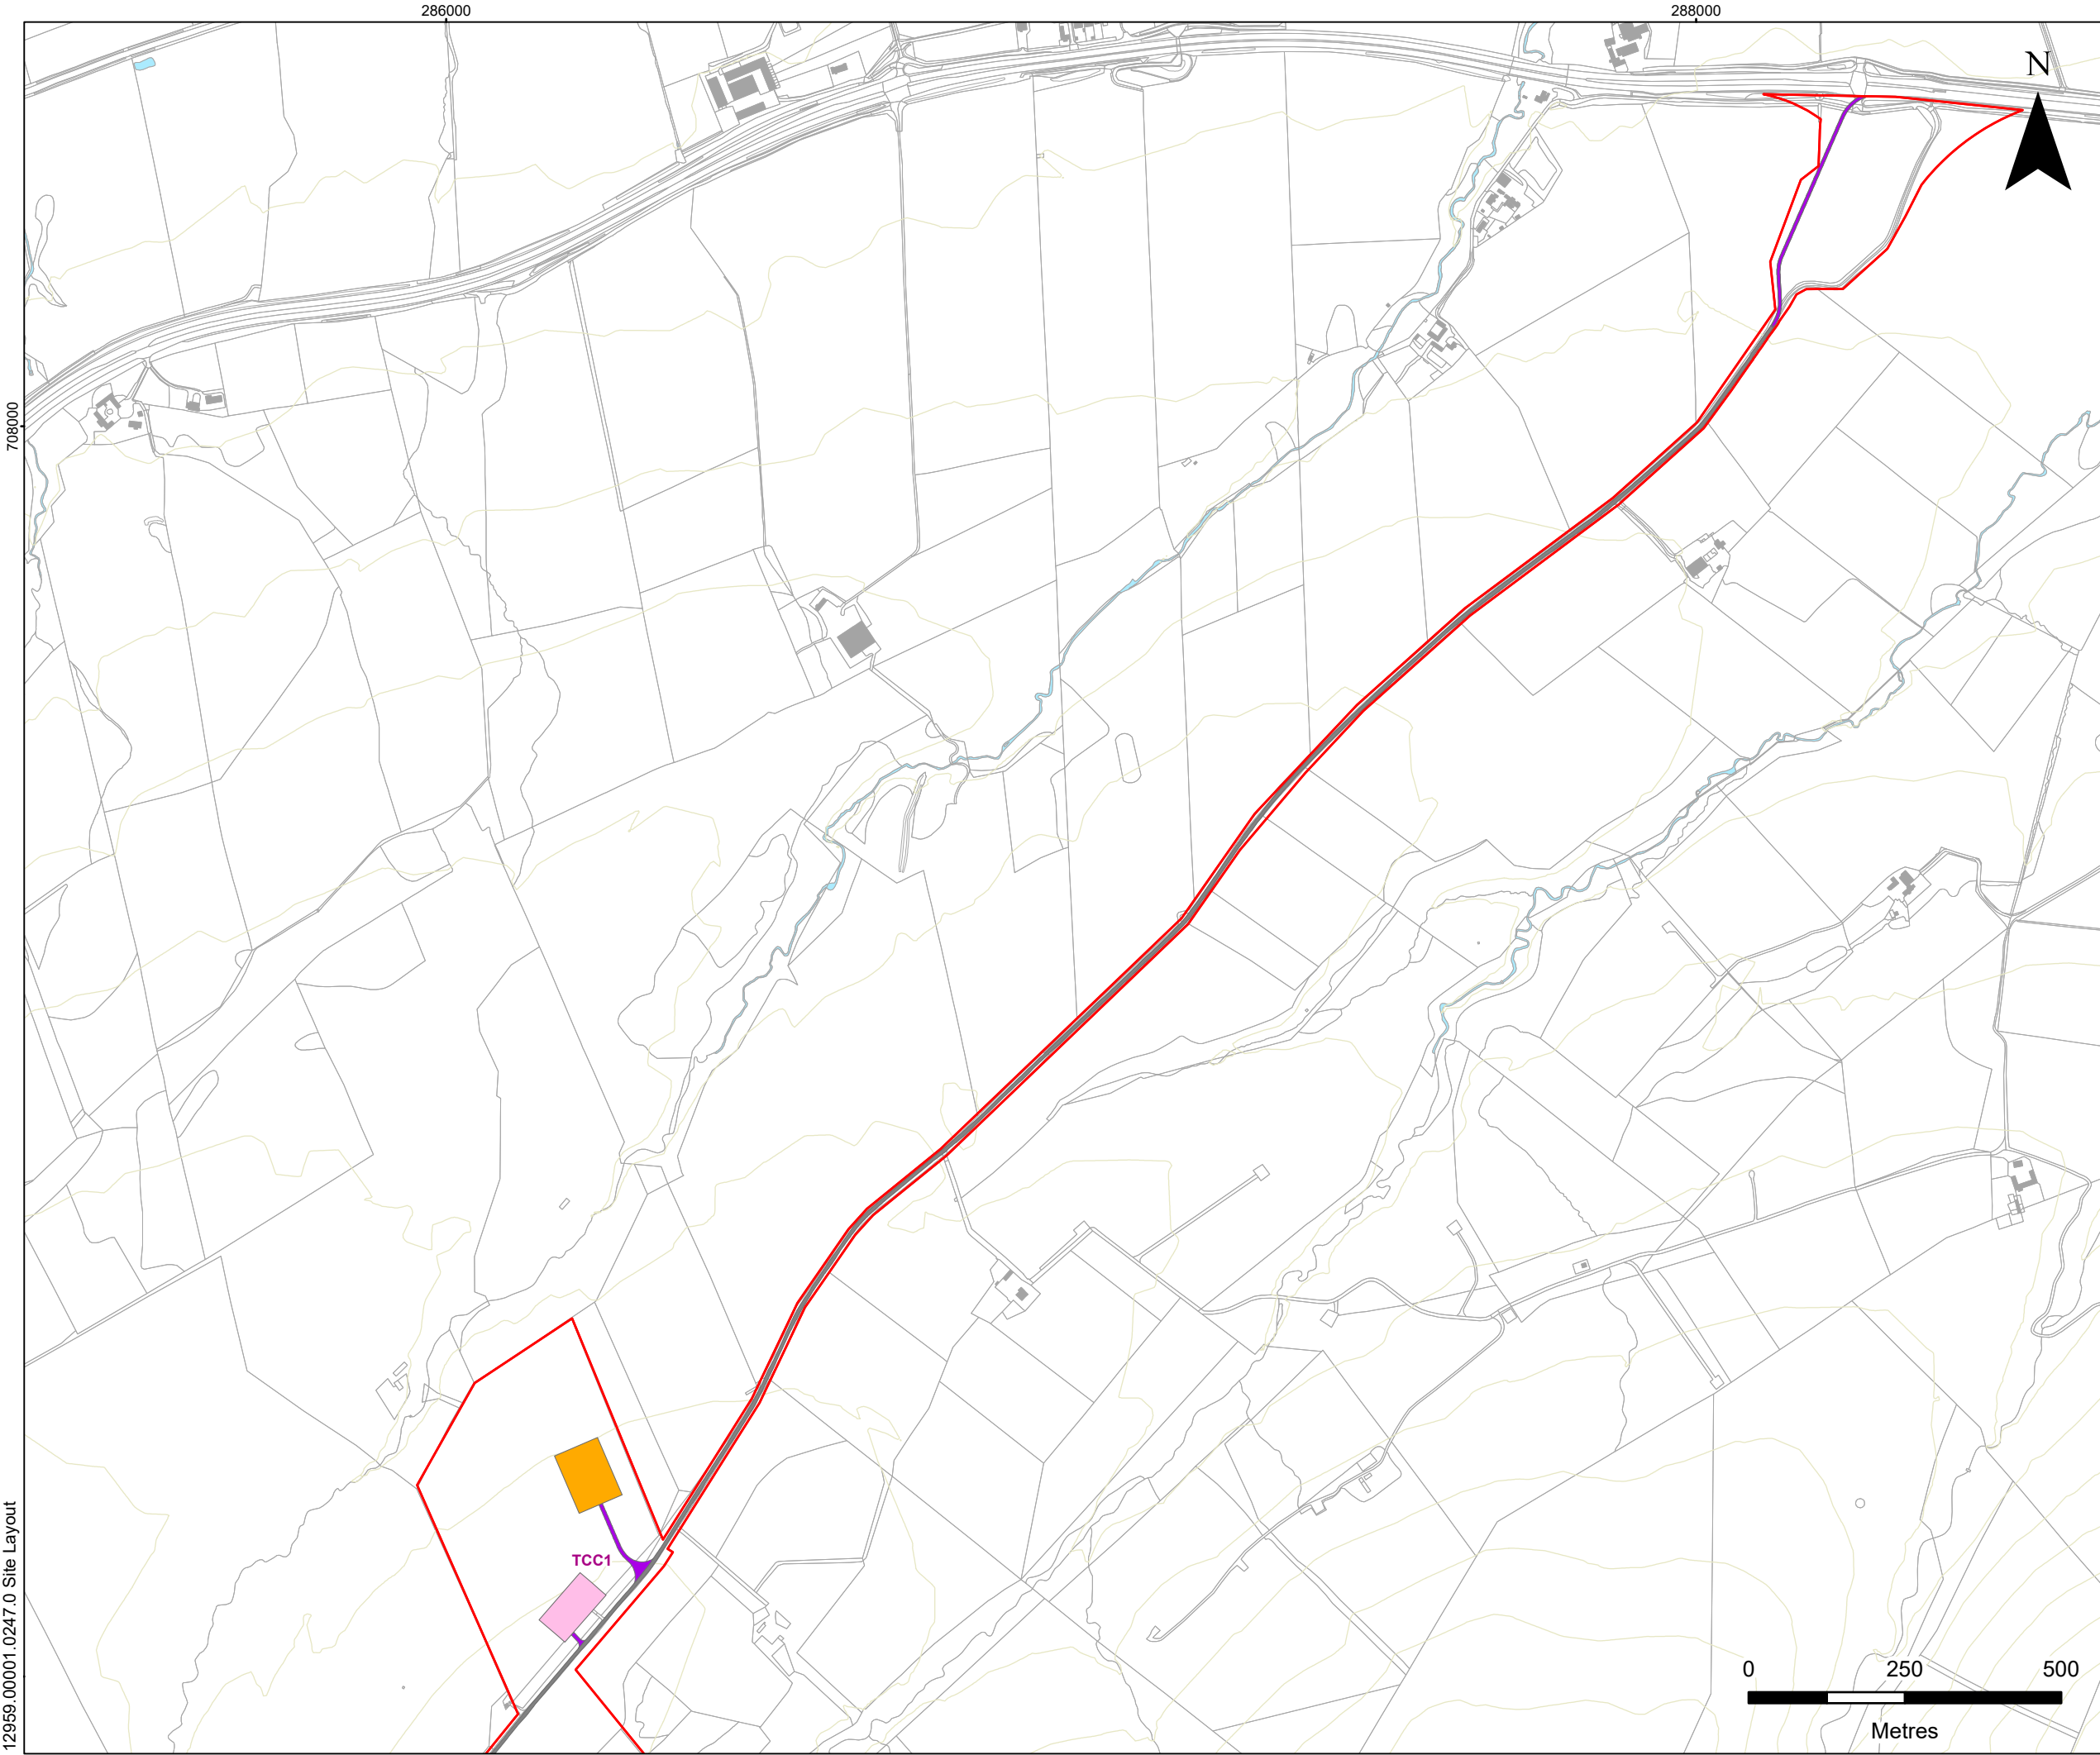

LEGEND

- Application Boundary
- Proposed Substation Compound
- Proposed Temporary Construction Compound (TCC)
- Proposed Access Track
- Existing Road (To Be Upgraded)

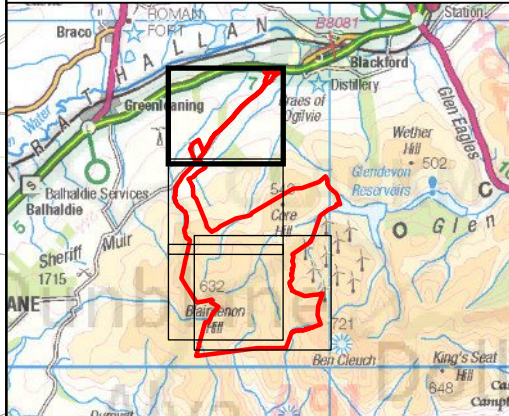

WINDBURN WIND FARM LTD

WINDBURN WIND FARM


PLHRA


SITE LAYOUT

FIGURE 10.1.2b


Scale1:10,000 @ A3

DateMAY 2025

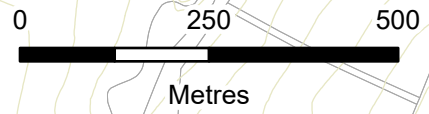

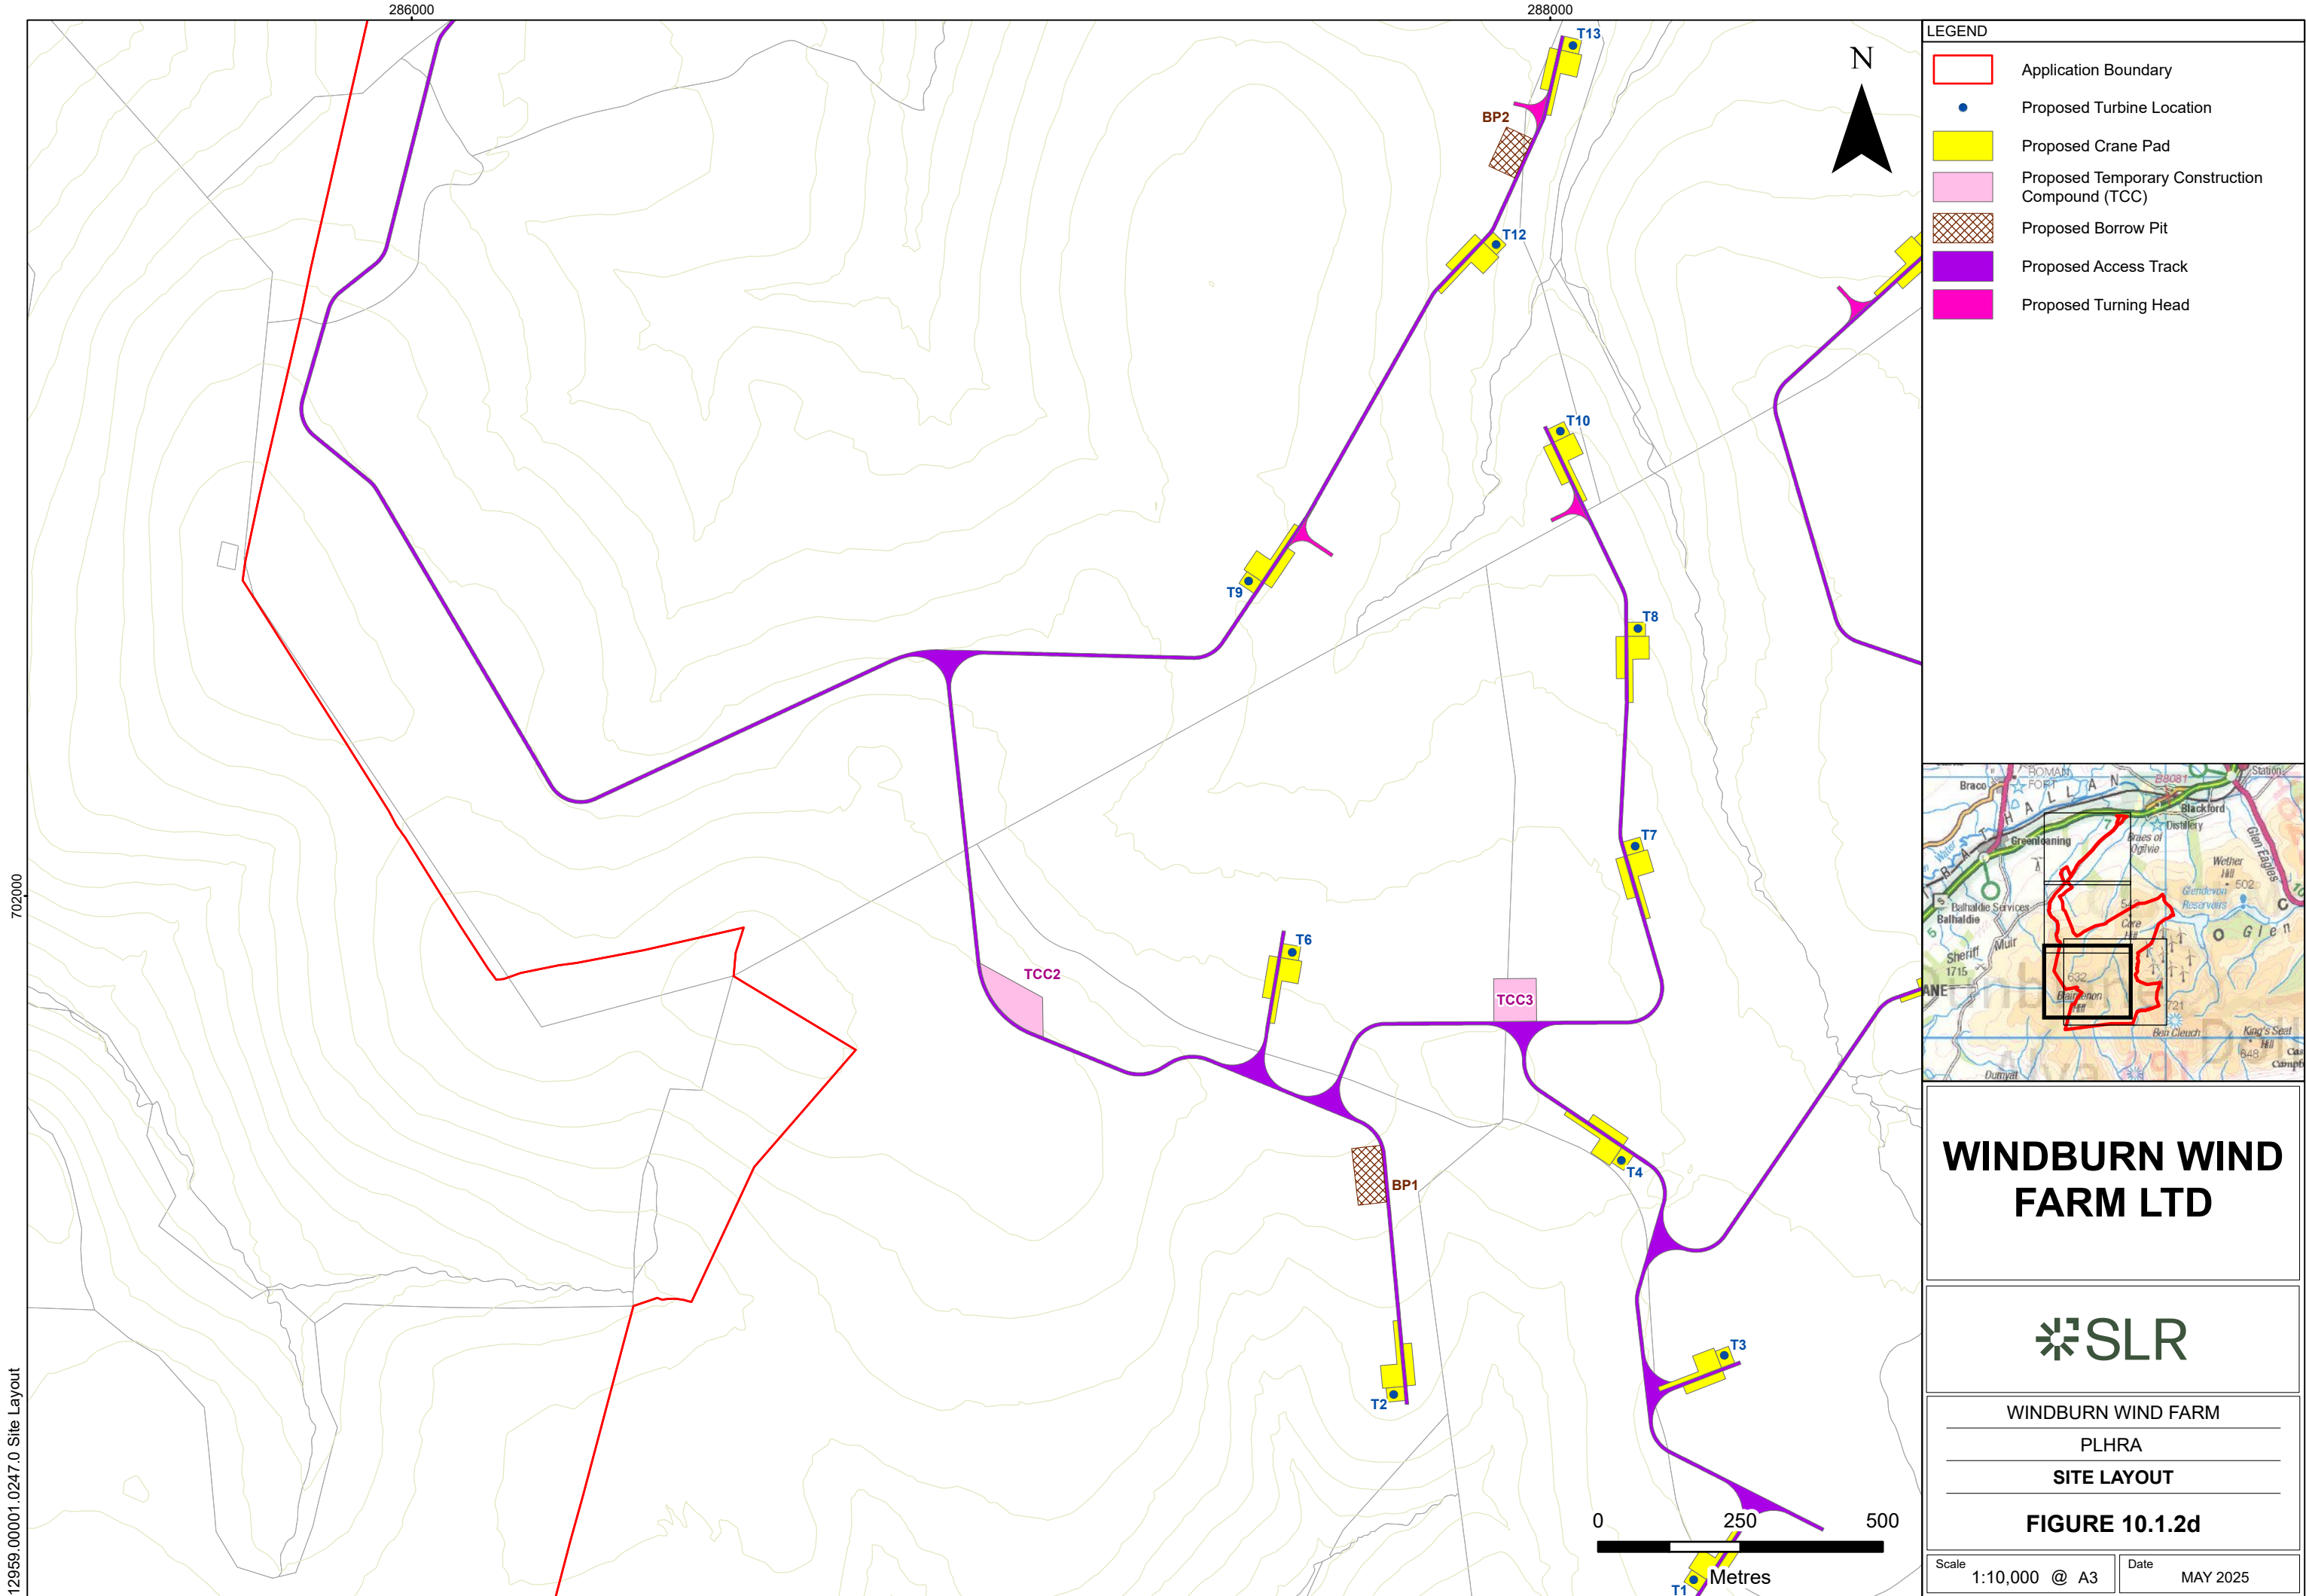

- LEGEND
- Application Boundary
 - Proposed Turbine Location
 - Proposed Crane Pad
 - Proposed Temporary Construction Compound (TCC)
 - Proposed Borrow Pit
 - Proposed Access Track
 - Proposed Turning Head

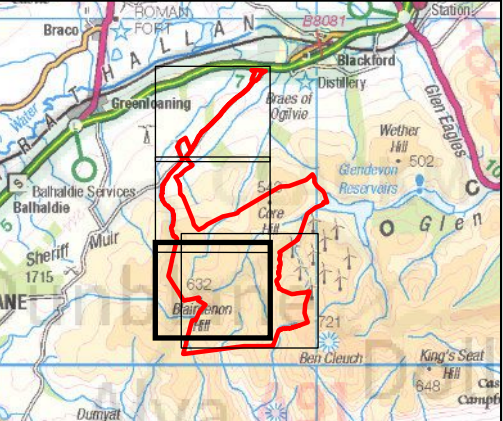

WINDBURN WIND FARM LTD



WINDBURN WIND FARM


PLHRA

SITE LAYOUT

FIGURE 10.1.2d


Scale
1:10,000 @ A3

Date
MAY 2025

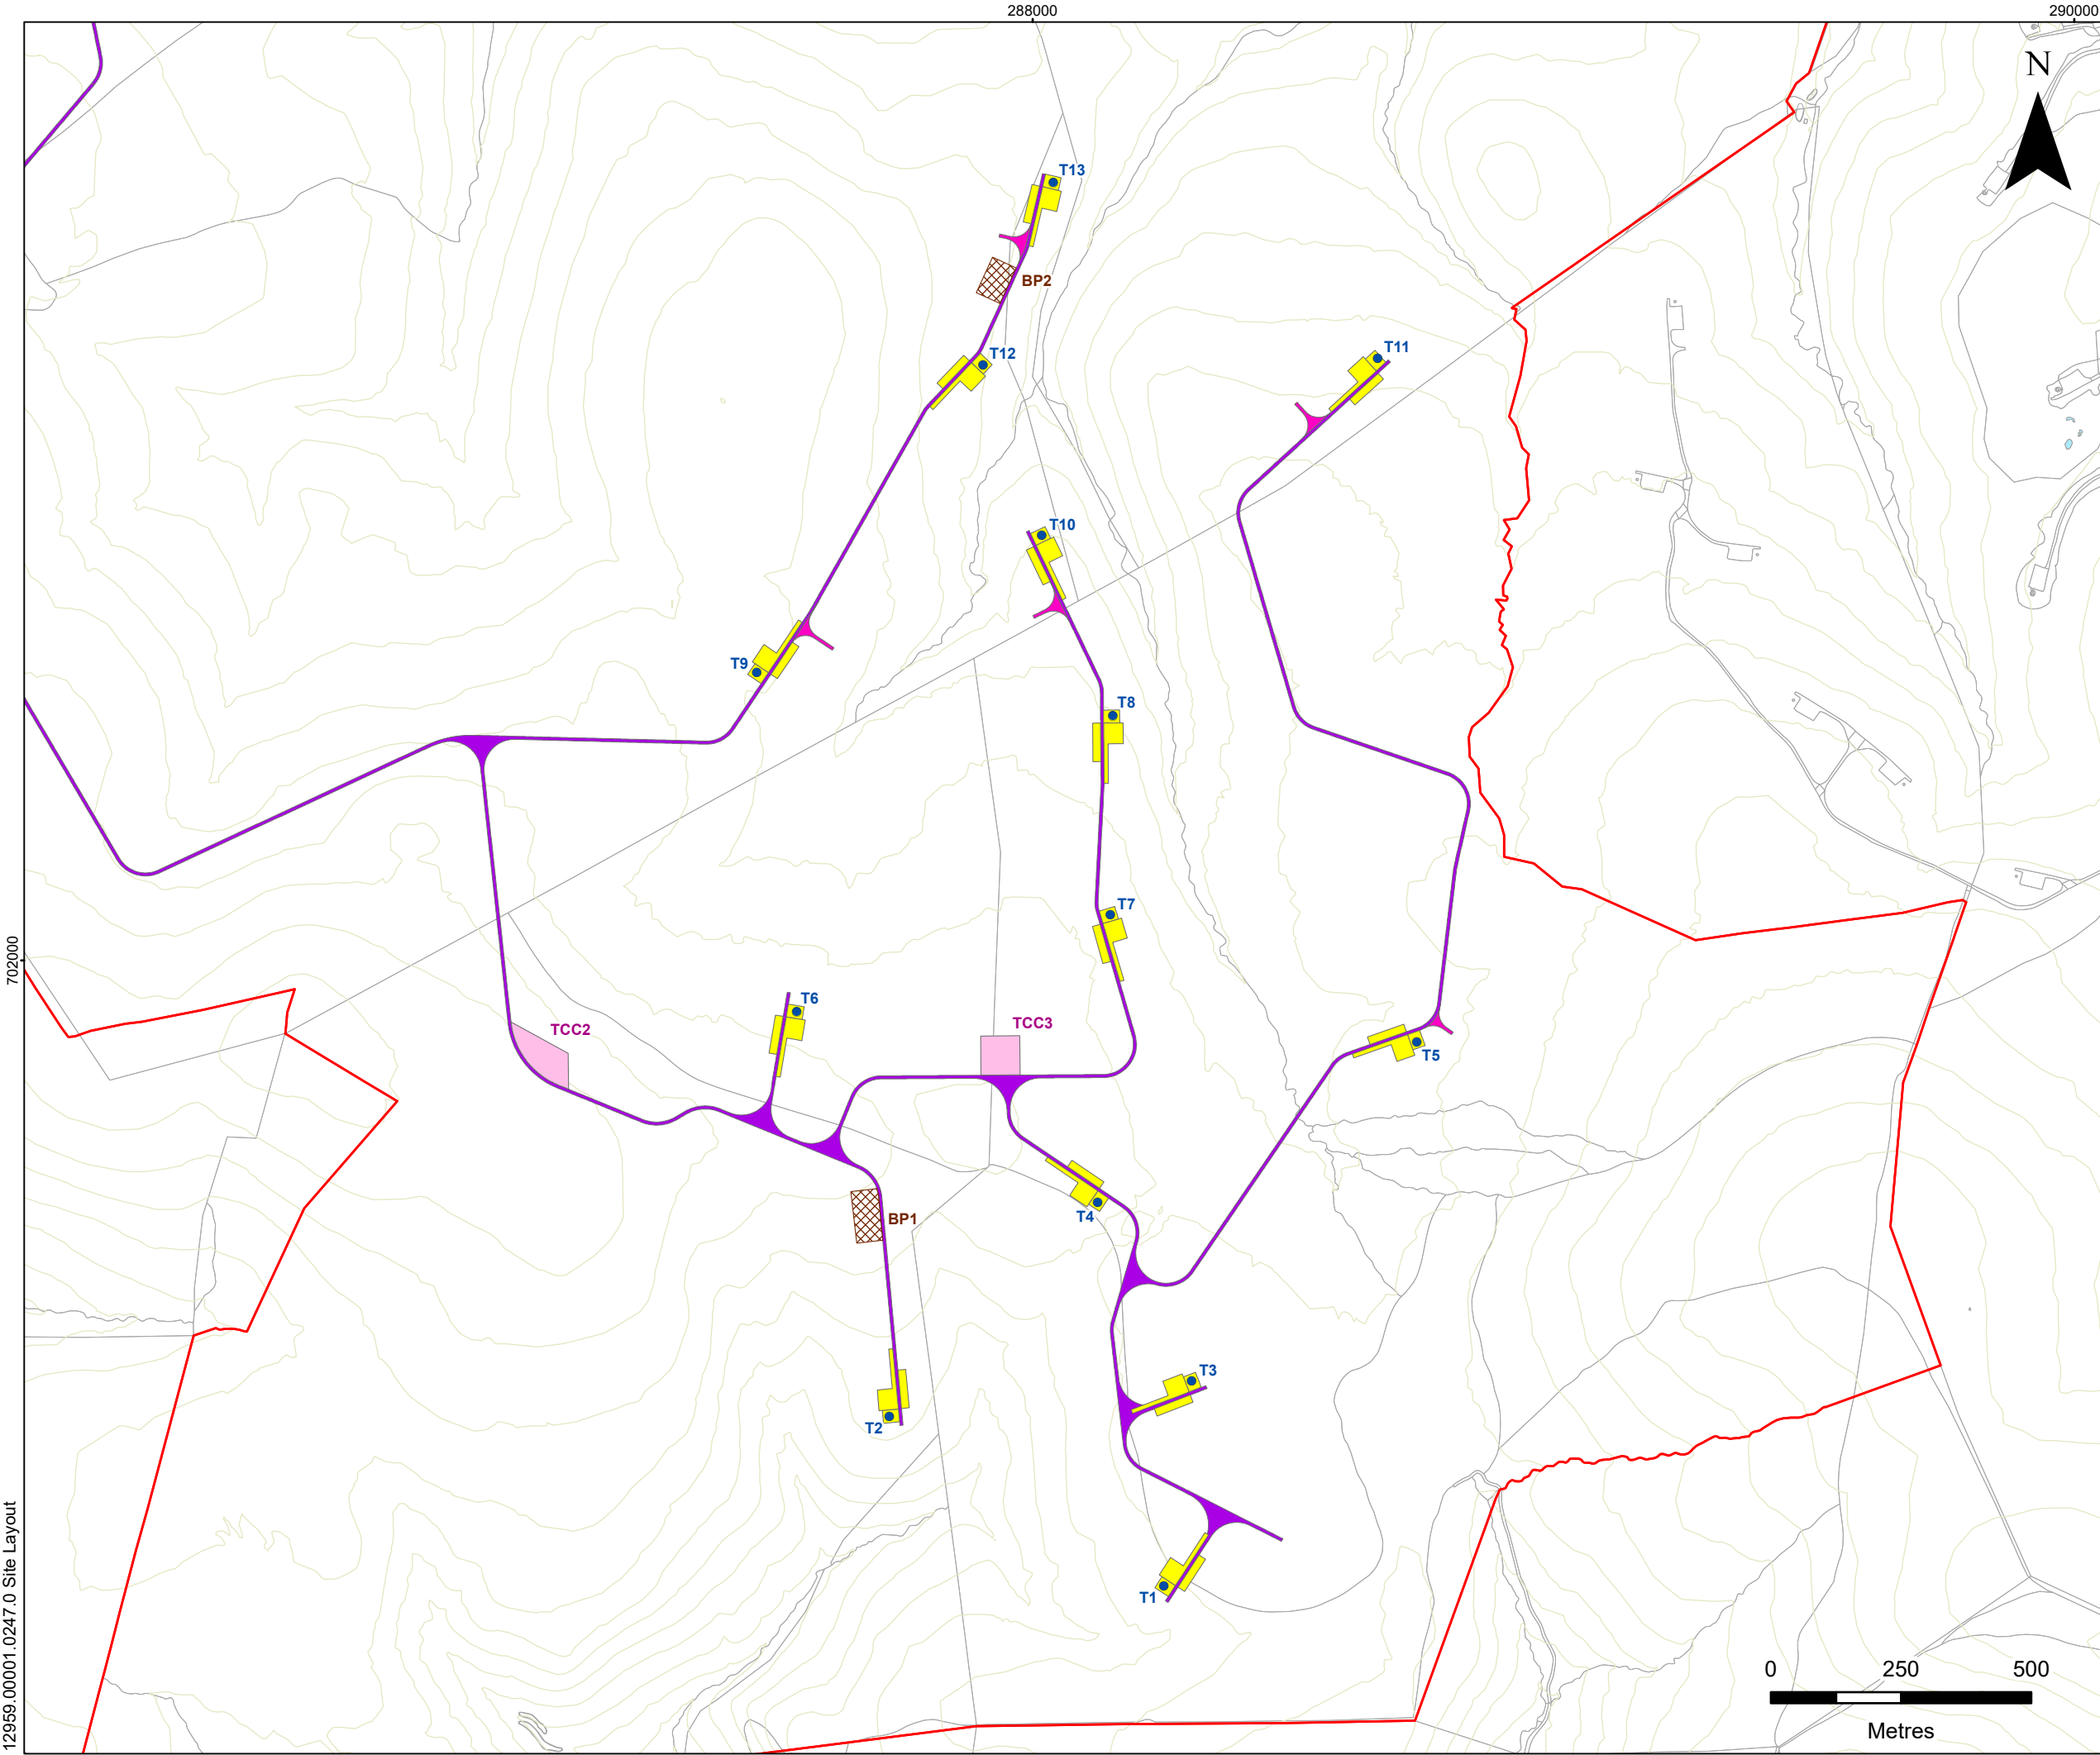

LEGEND

- Application Boundary
- Proposed Turbine Location
- Proposed Crane Pad
- Proposed Temporary Construction Compound (TCC)
- Proposed Borrow Pit
- Proposed Access Track
- Proposed Turning Head

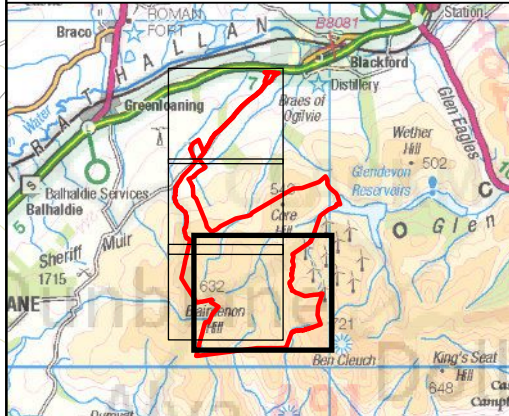

WINDBURN WIND FARM LTD

WINDBURN WIND FARM


PLHRA

SITE LAYOUT

FIGURE 10.1.2e

Scale1:12,000 @ A3

DateMAY 2025

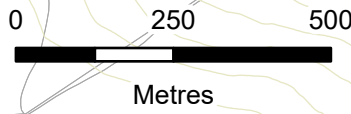

12959.00001.0247.0 Site Layout

