


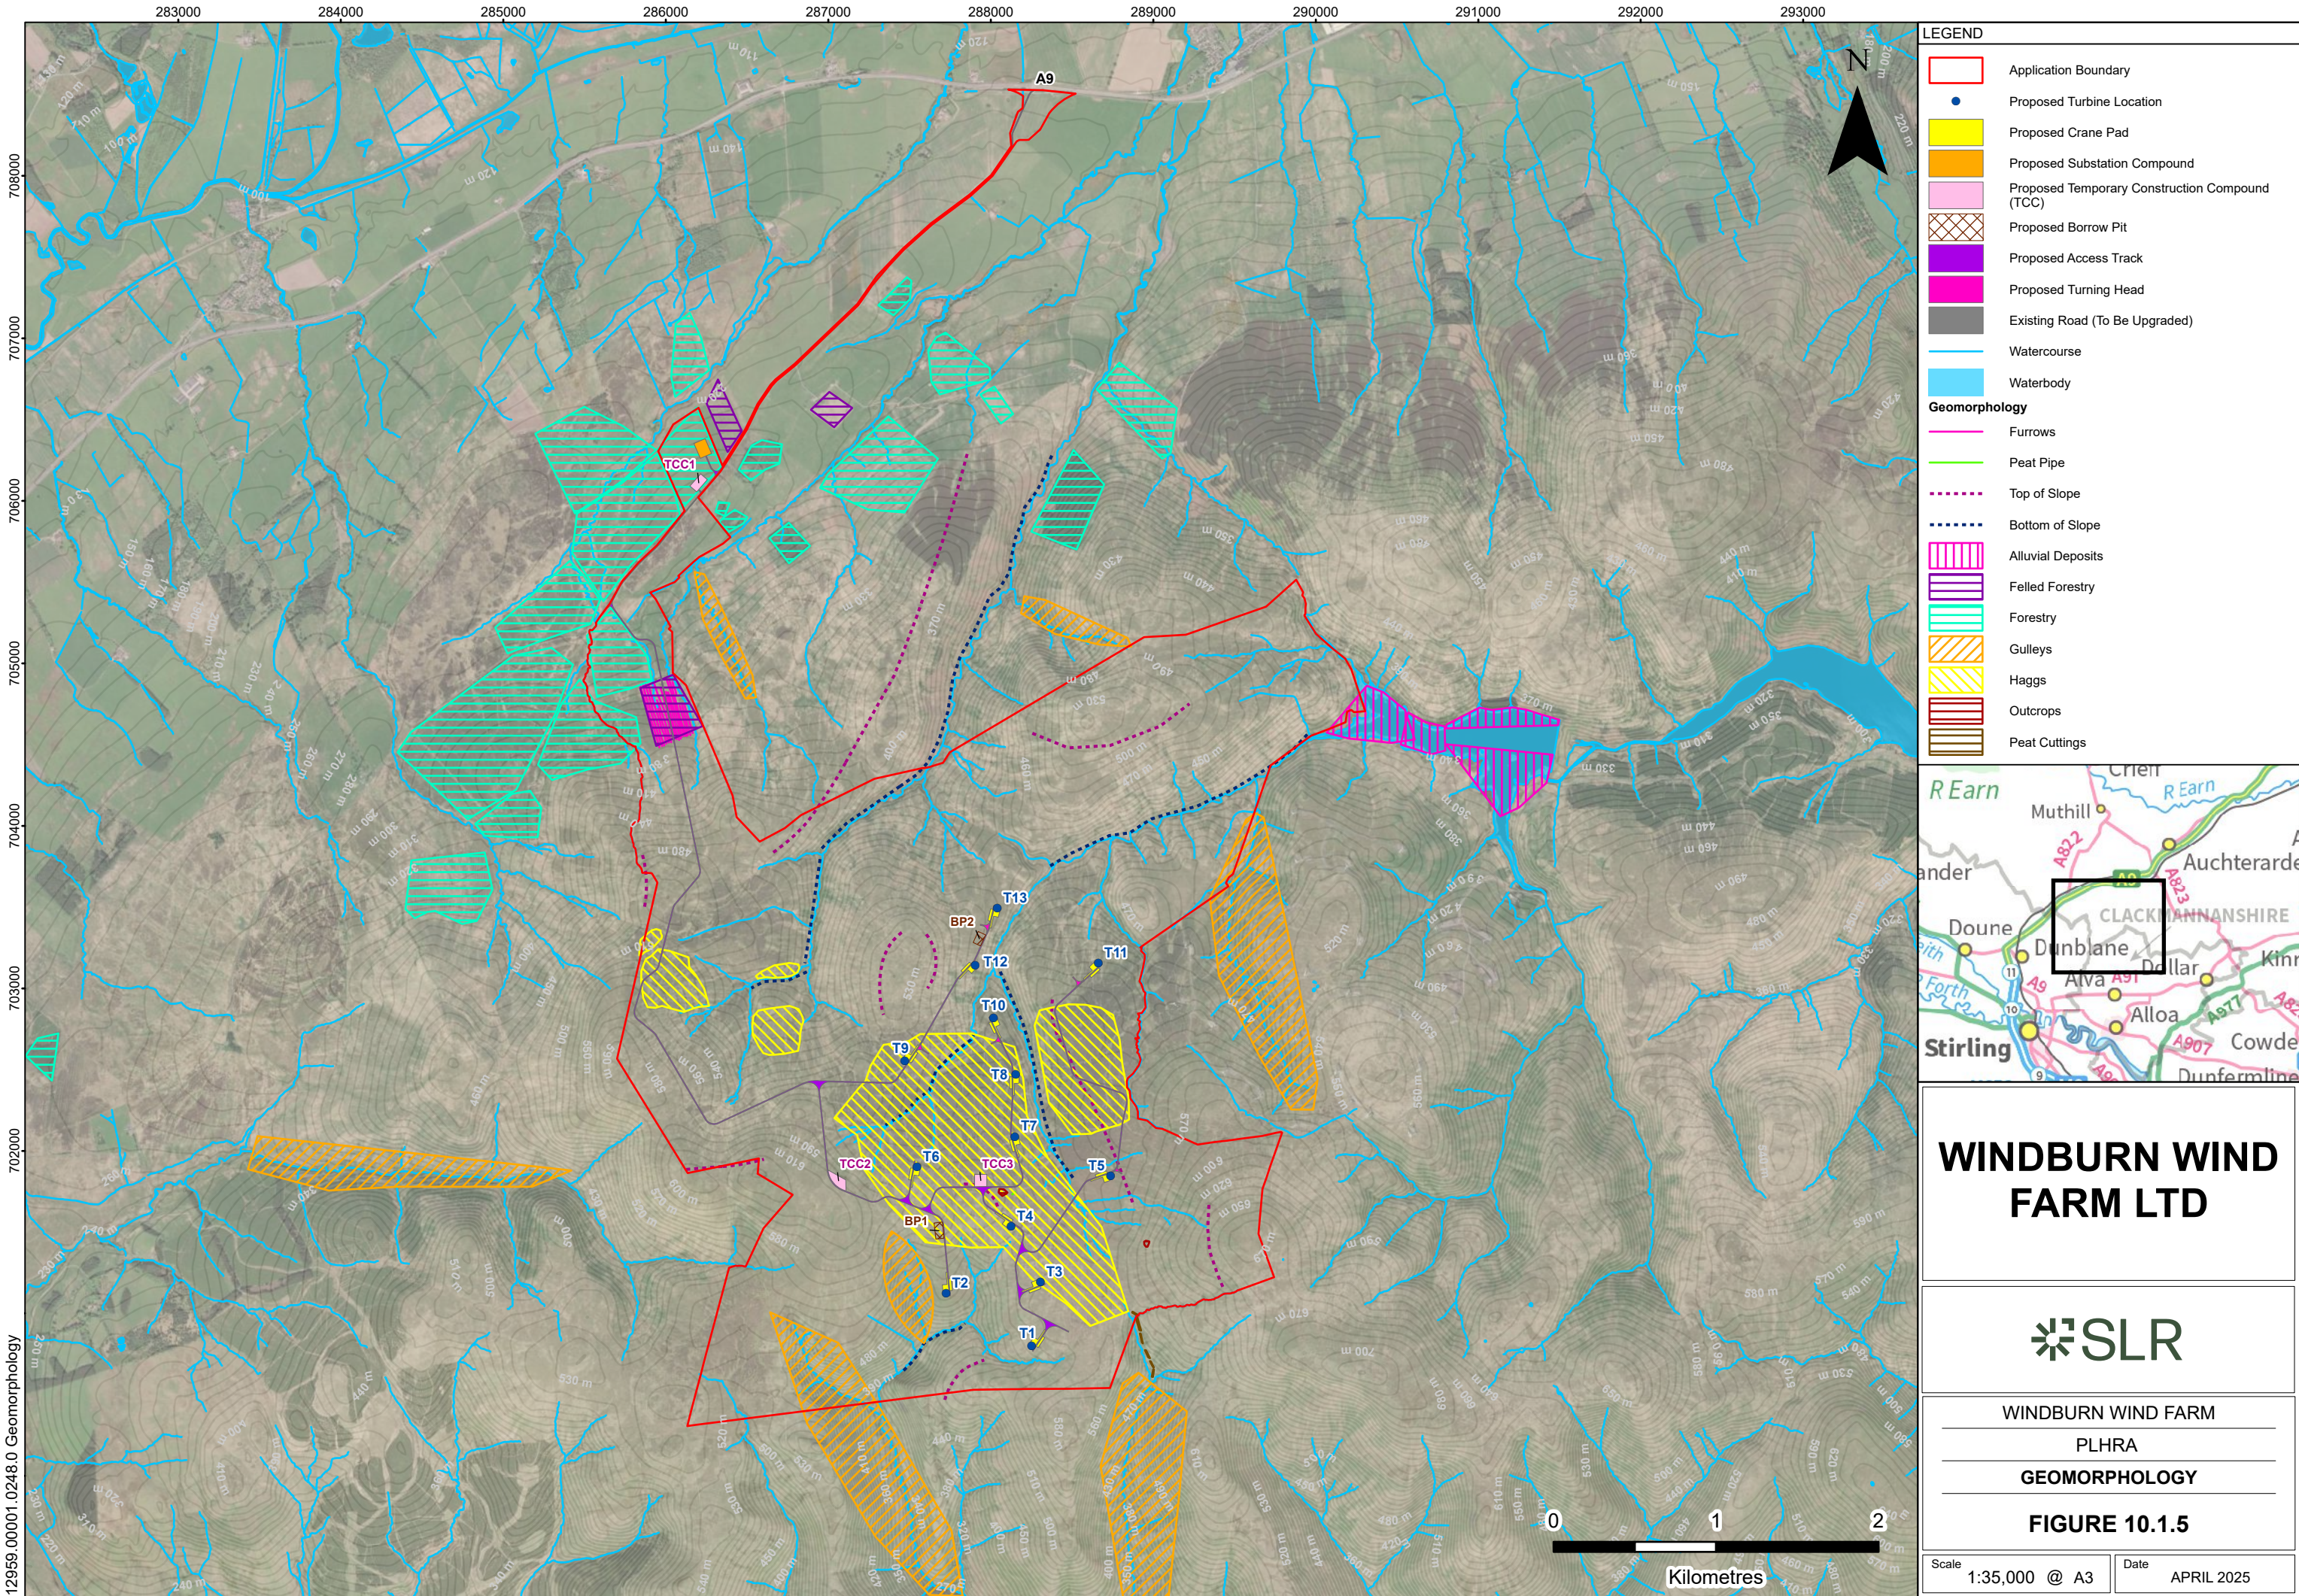


**LEGEND**

- Application Boundary
- Proposed Turbine Location
- Proposed Crane Pad
- Proposed Substation Compound
- Proposed Temporary Construction Compound (TCC)
- Proposed Borrow Pit
- Proposed Access Track
- Proposed Turning Head
- Existing Road (To Be Upgraded)
- Watercourse
- Waterbody

**Geomorphology**

- Furrows
- Peat Pipe
- Top of Slope
- Bottom of Slope
- Alluvial Deposits
- Felled Forestry
- Forestry
- Gulleys
- Hags
- Outcrops
- Peat Cuttings

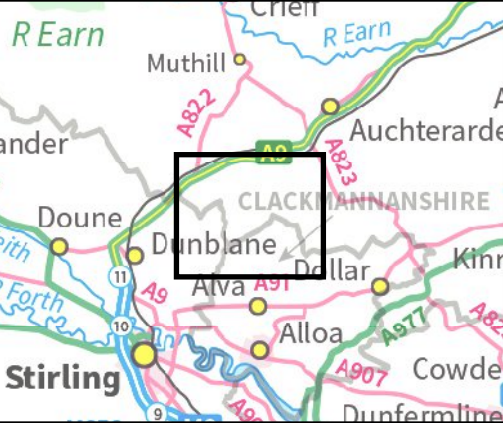

**WINDBURN WIND FARM LTD**

**SLR**

WINDBURN WIND FARM  
PLHRA  
GEOMORPHOLOGY

**FIGURE 10.1.5**

Scale 1:35,000 @ A3 Date APRIL 2025

