






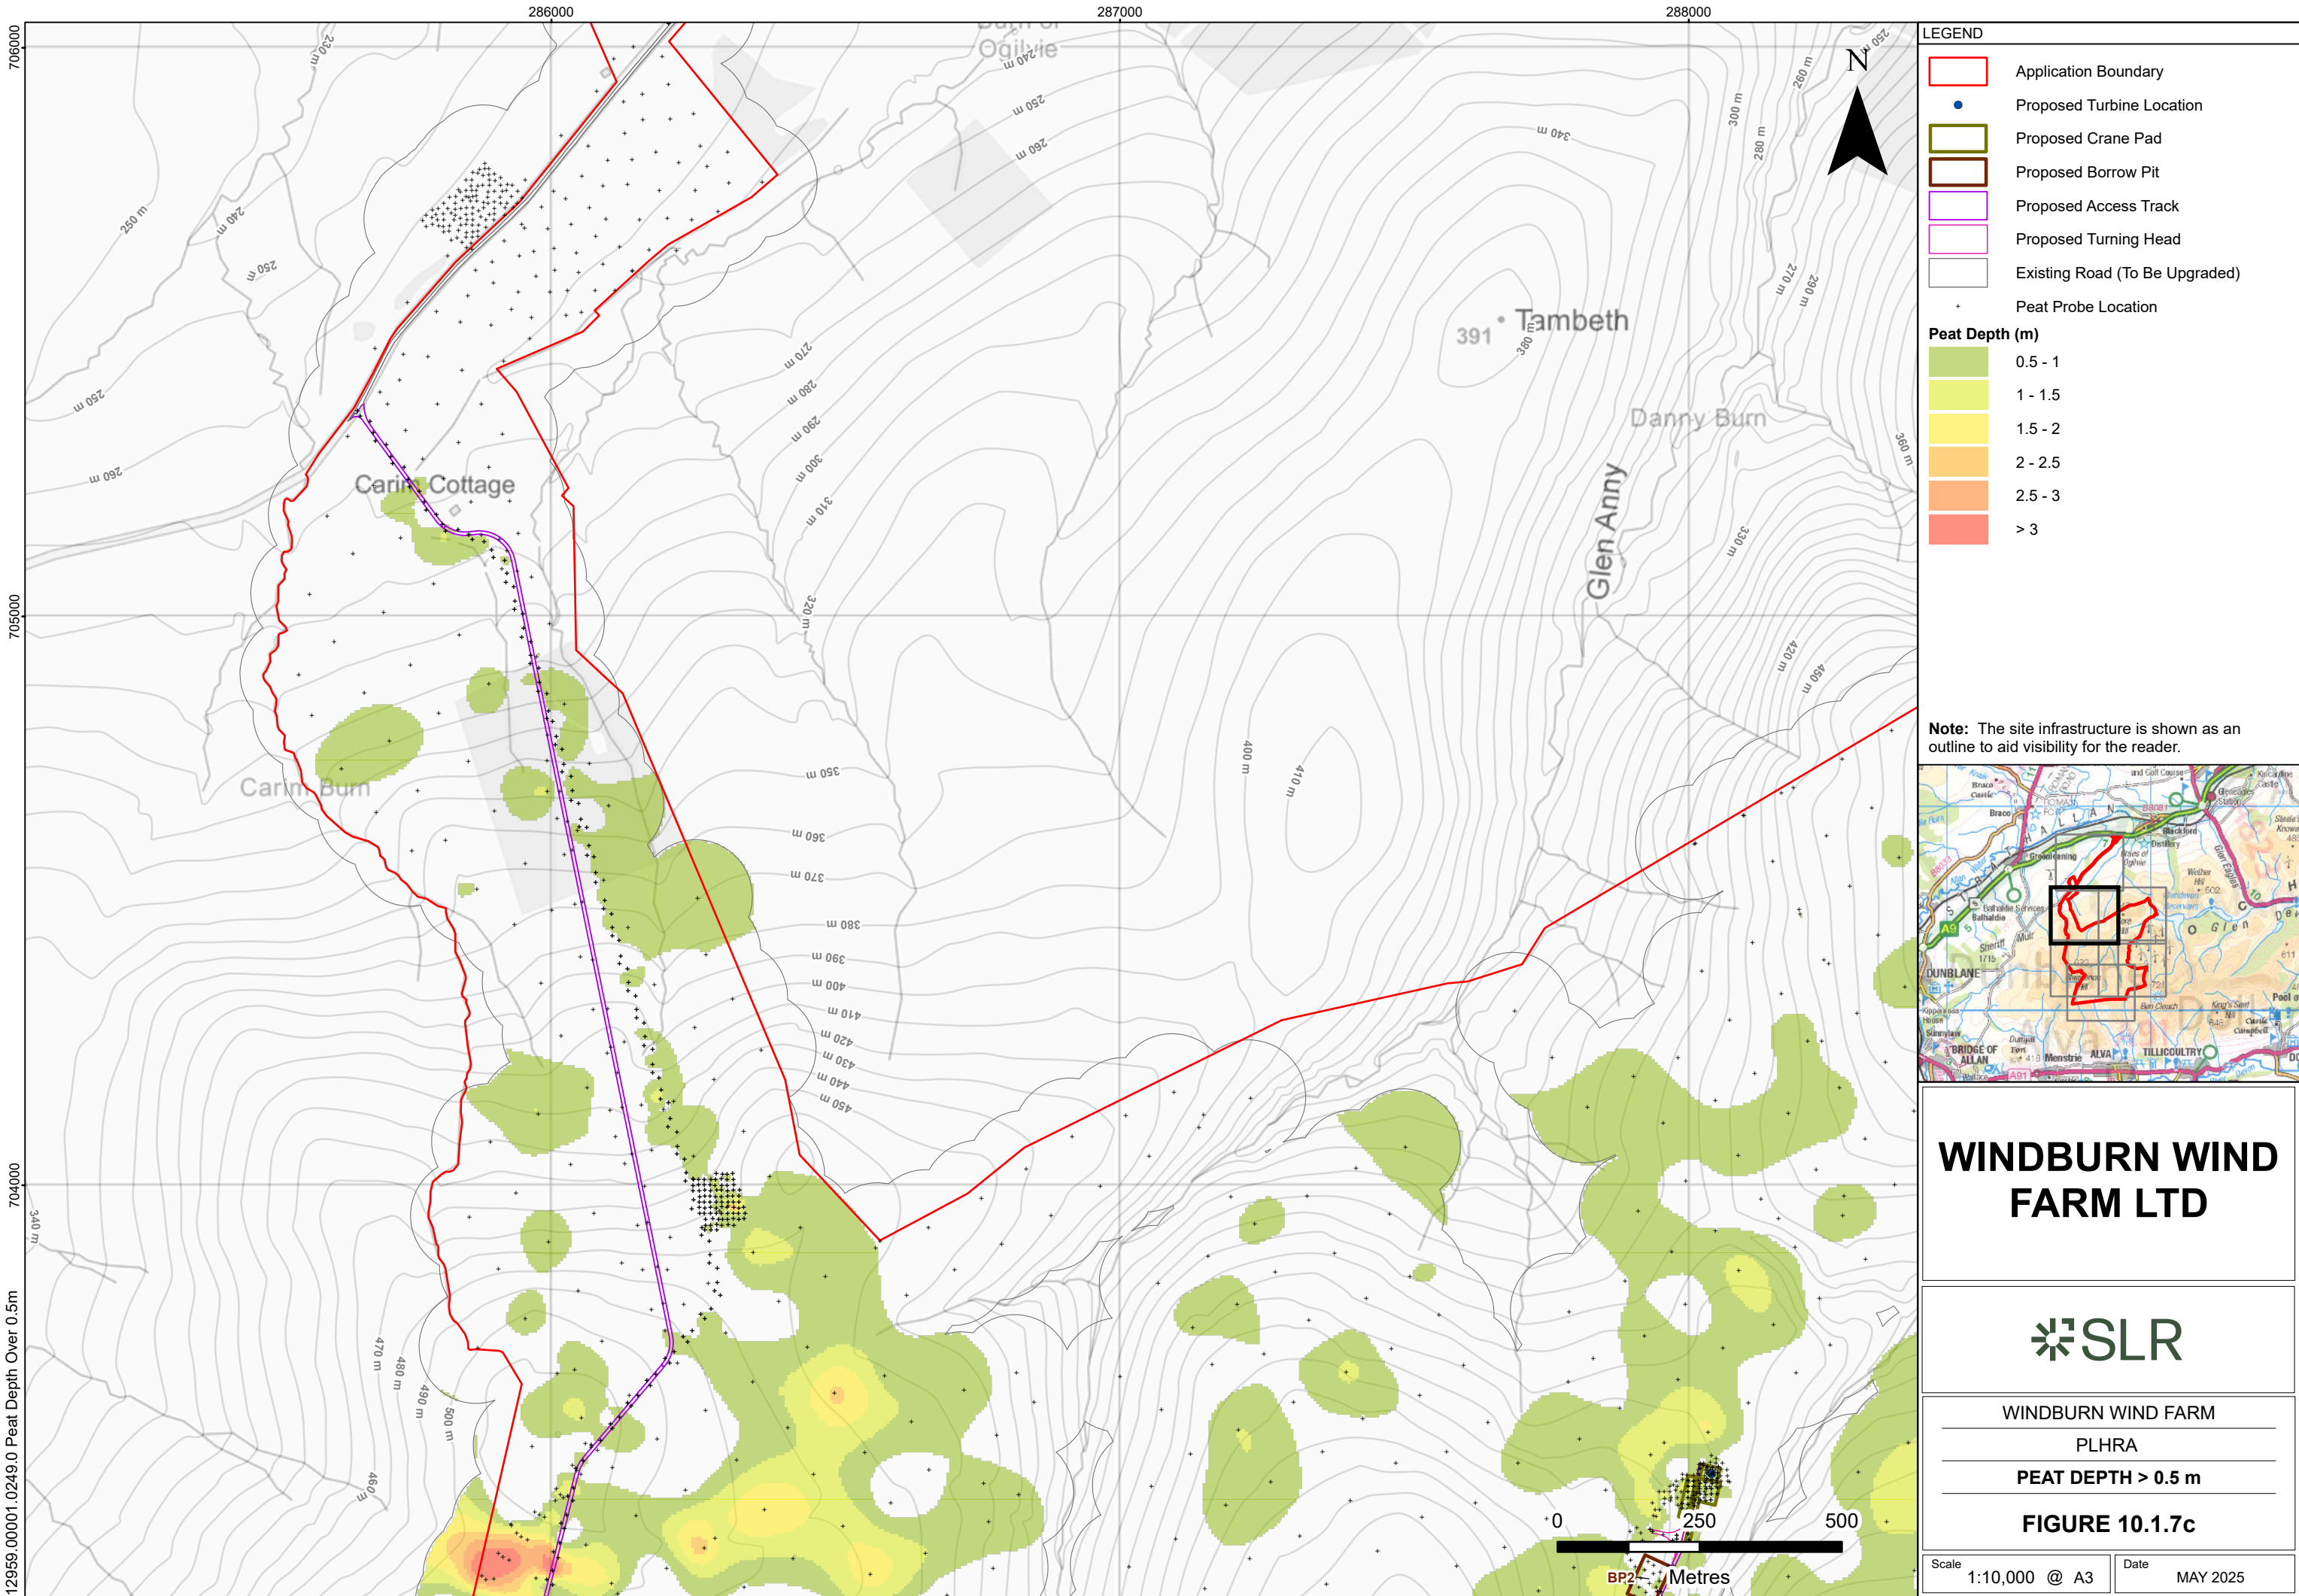


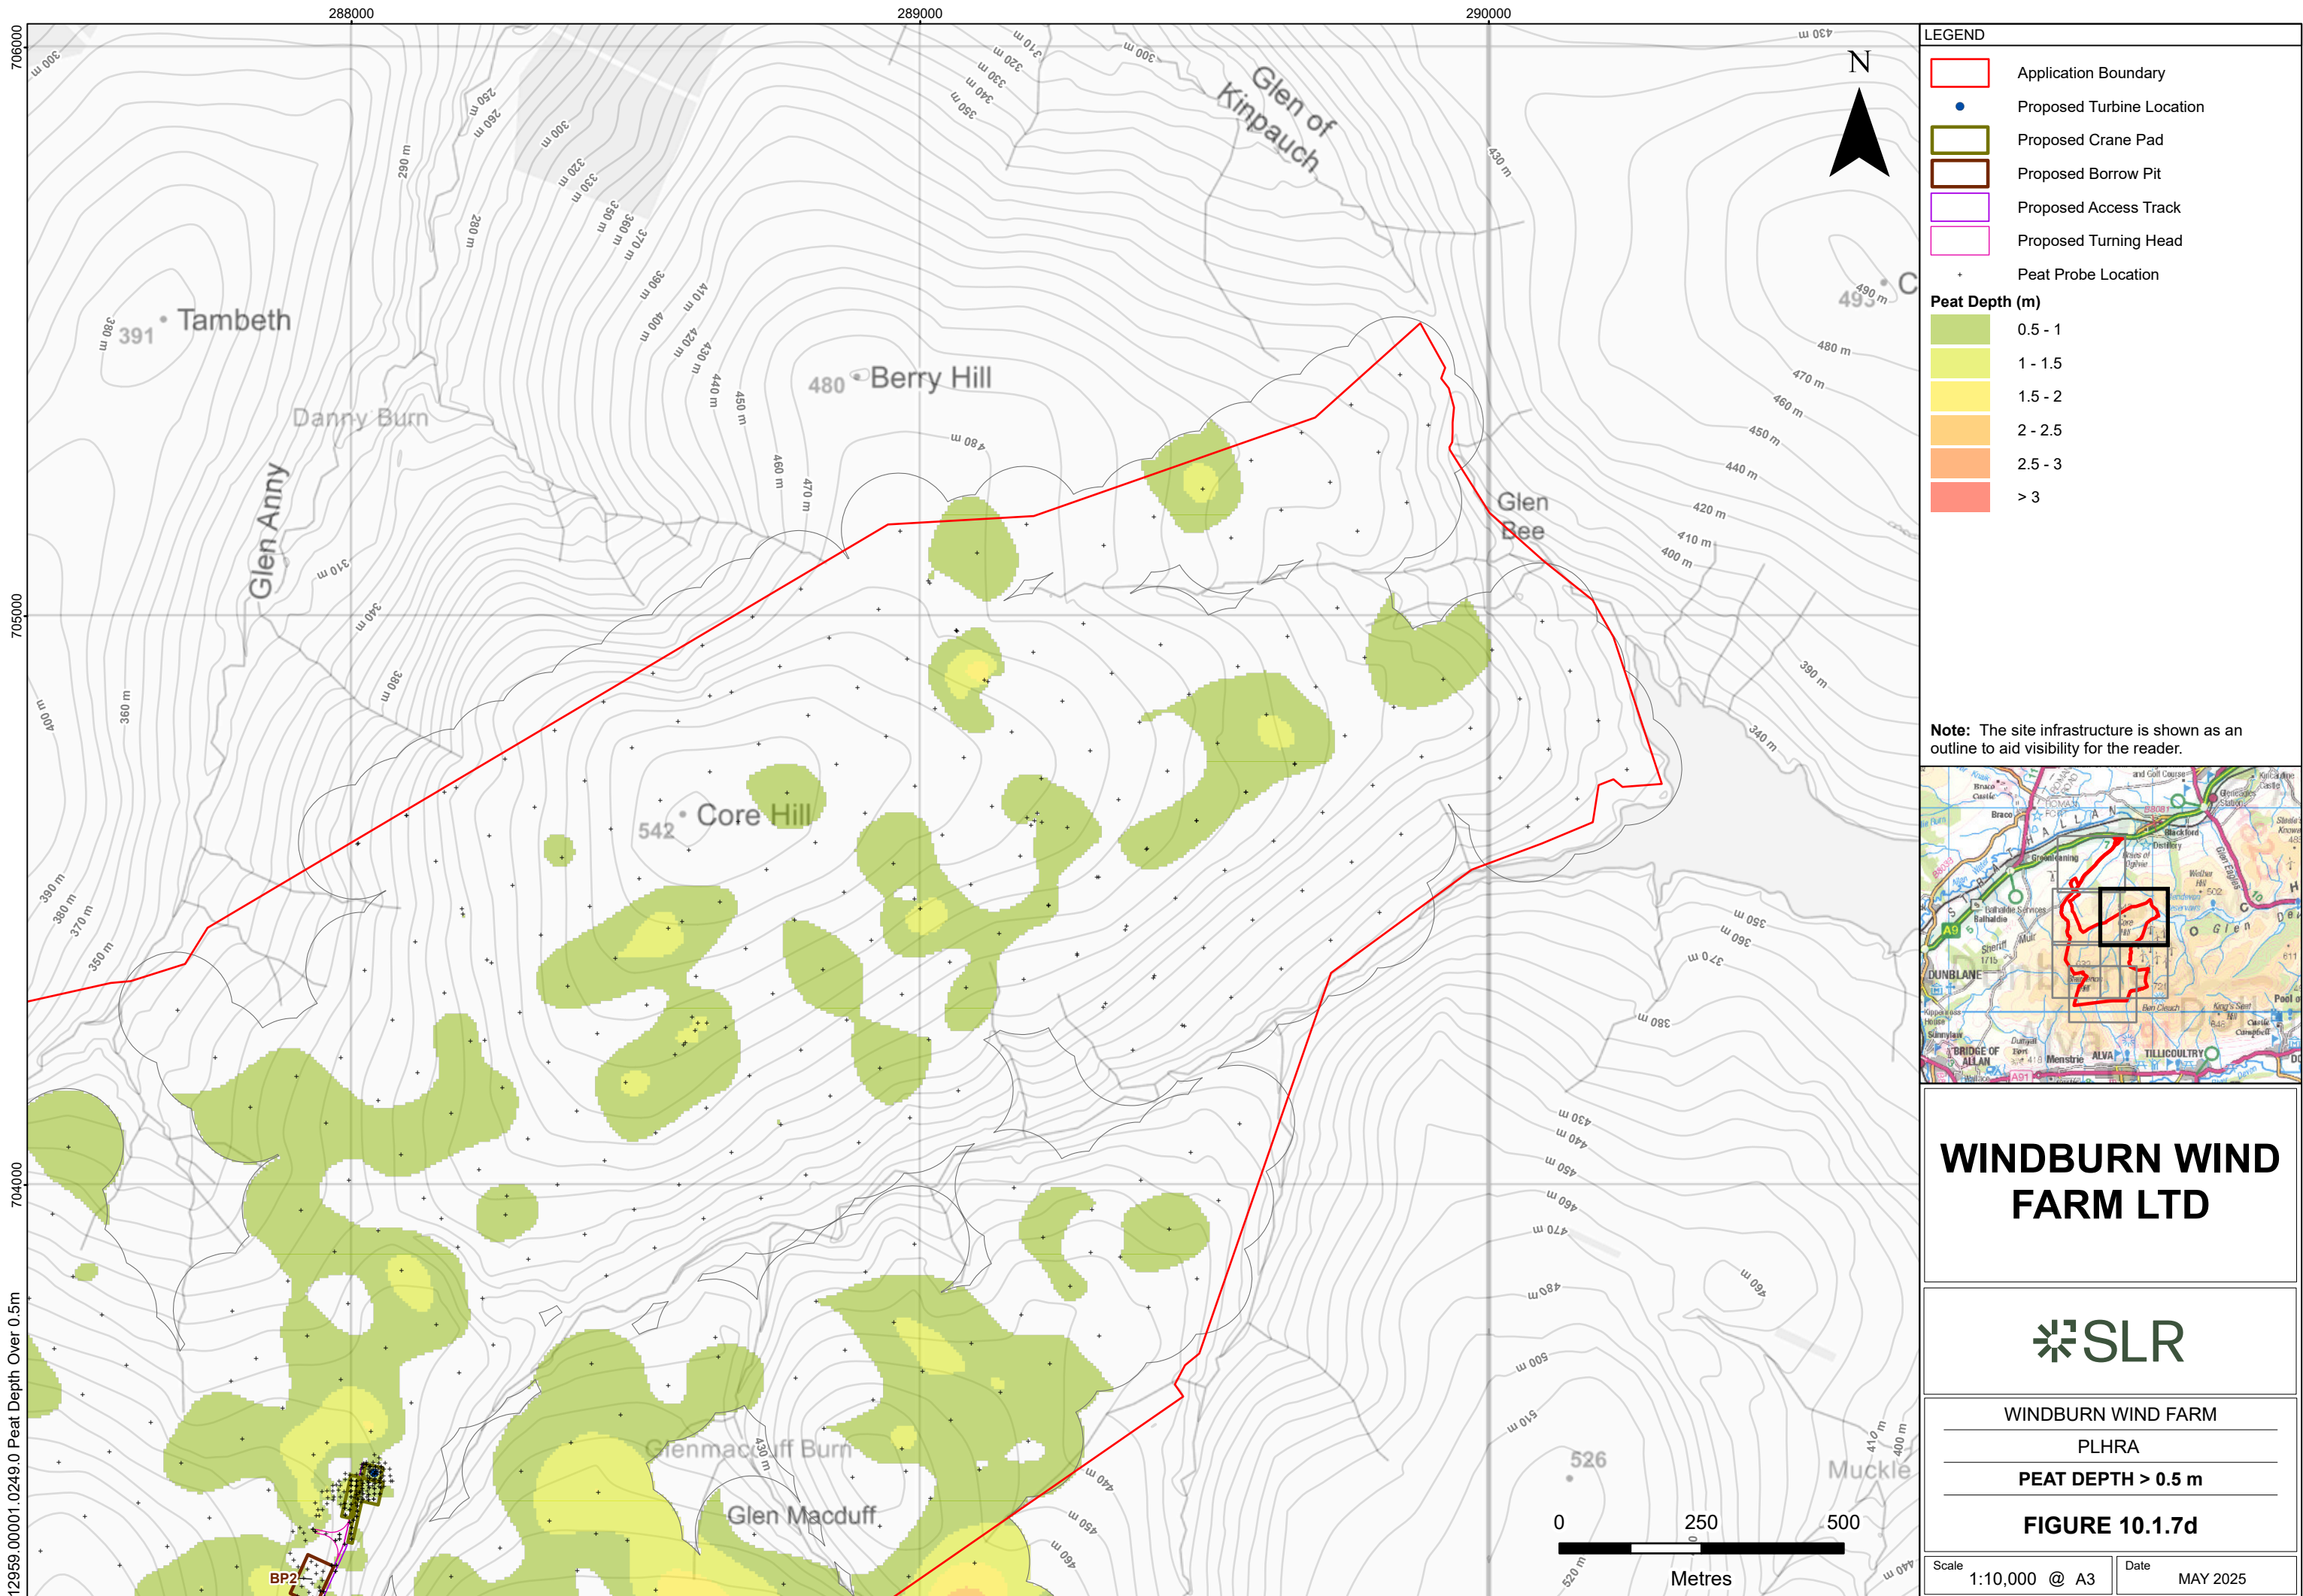

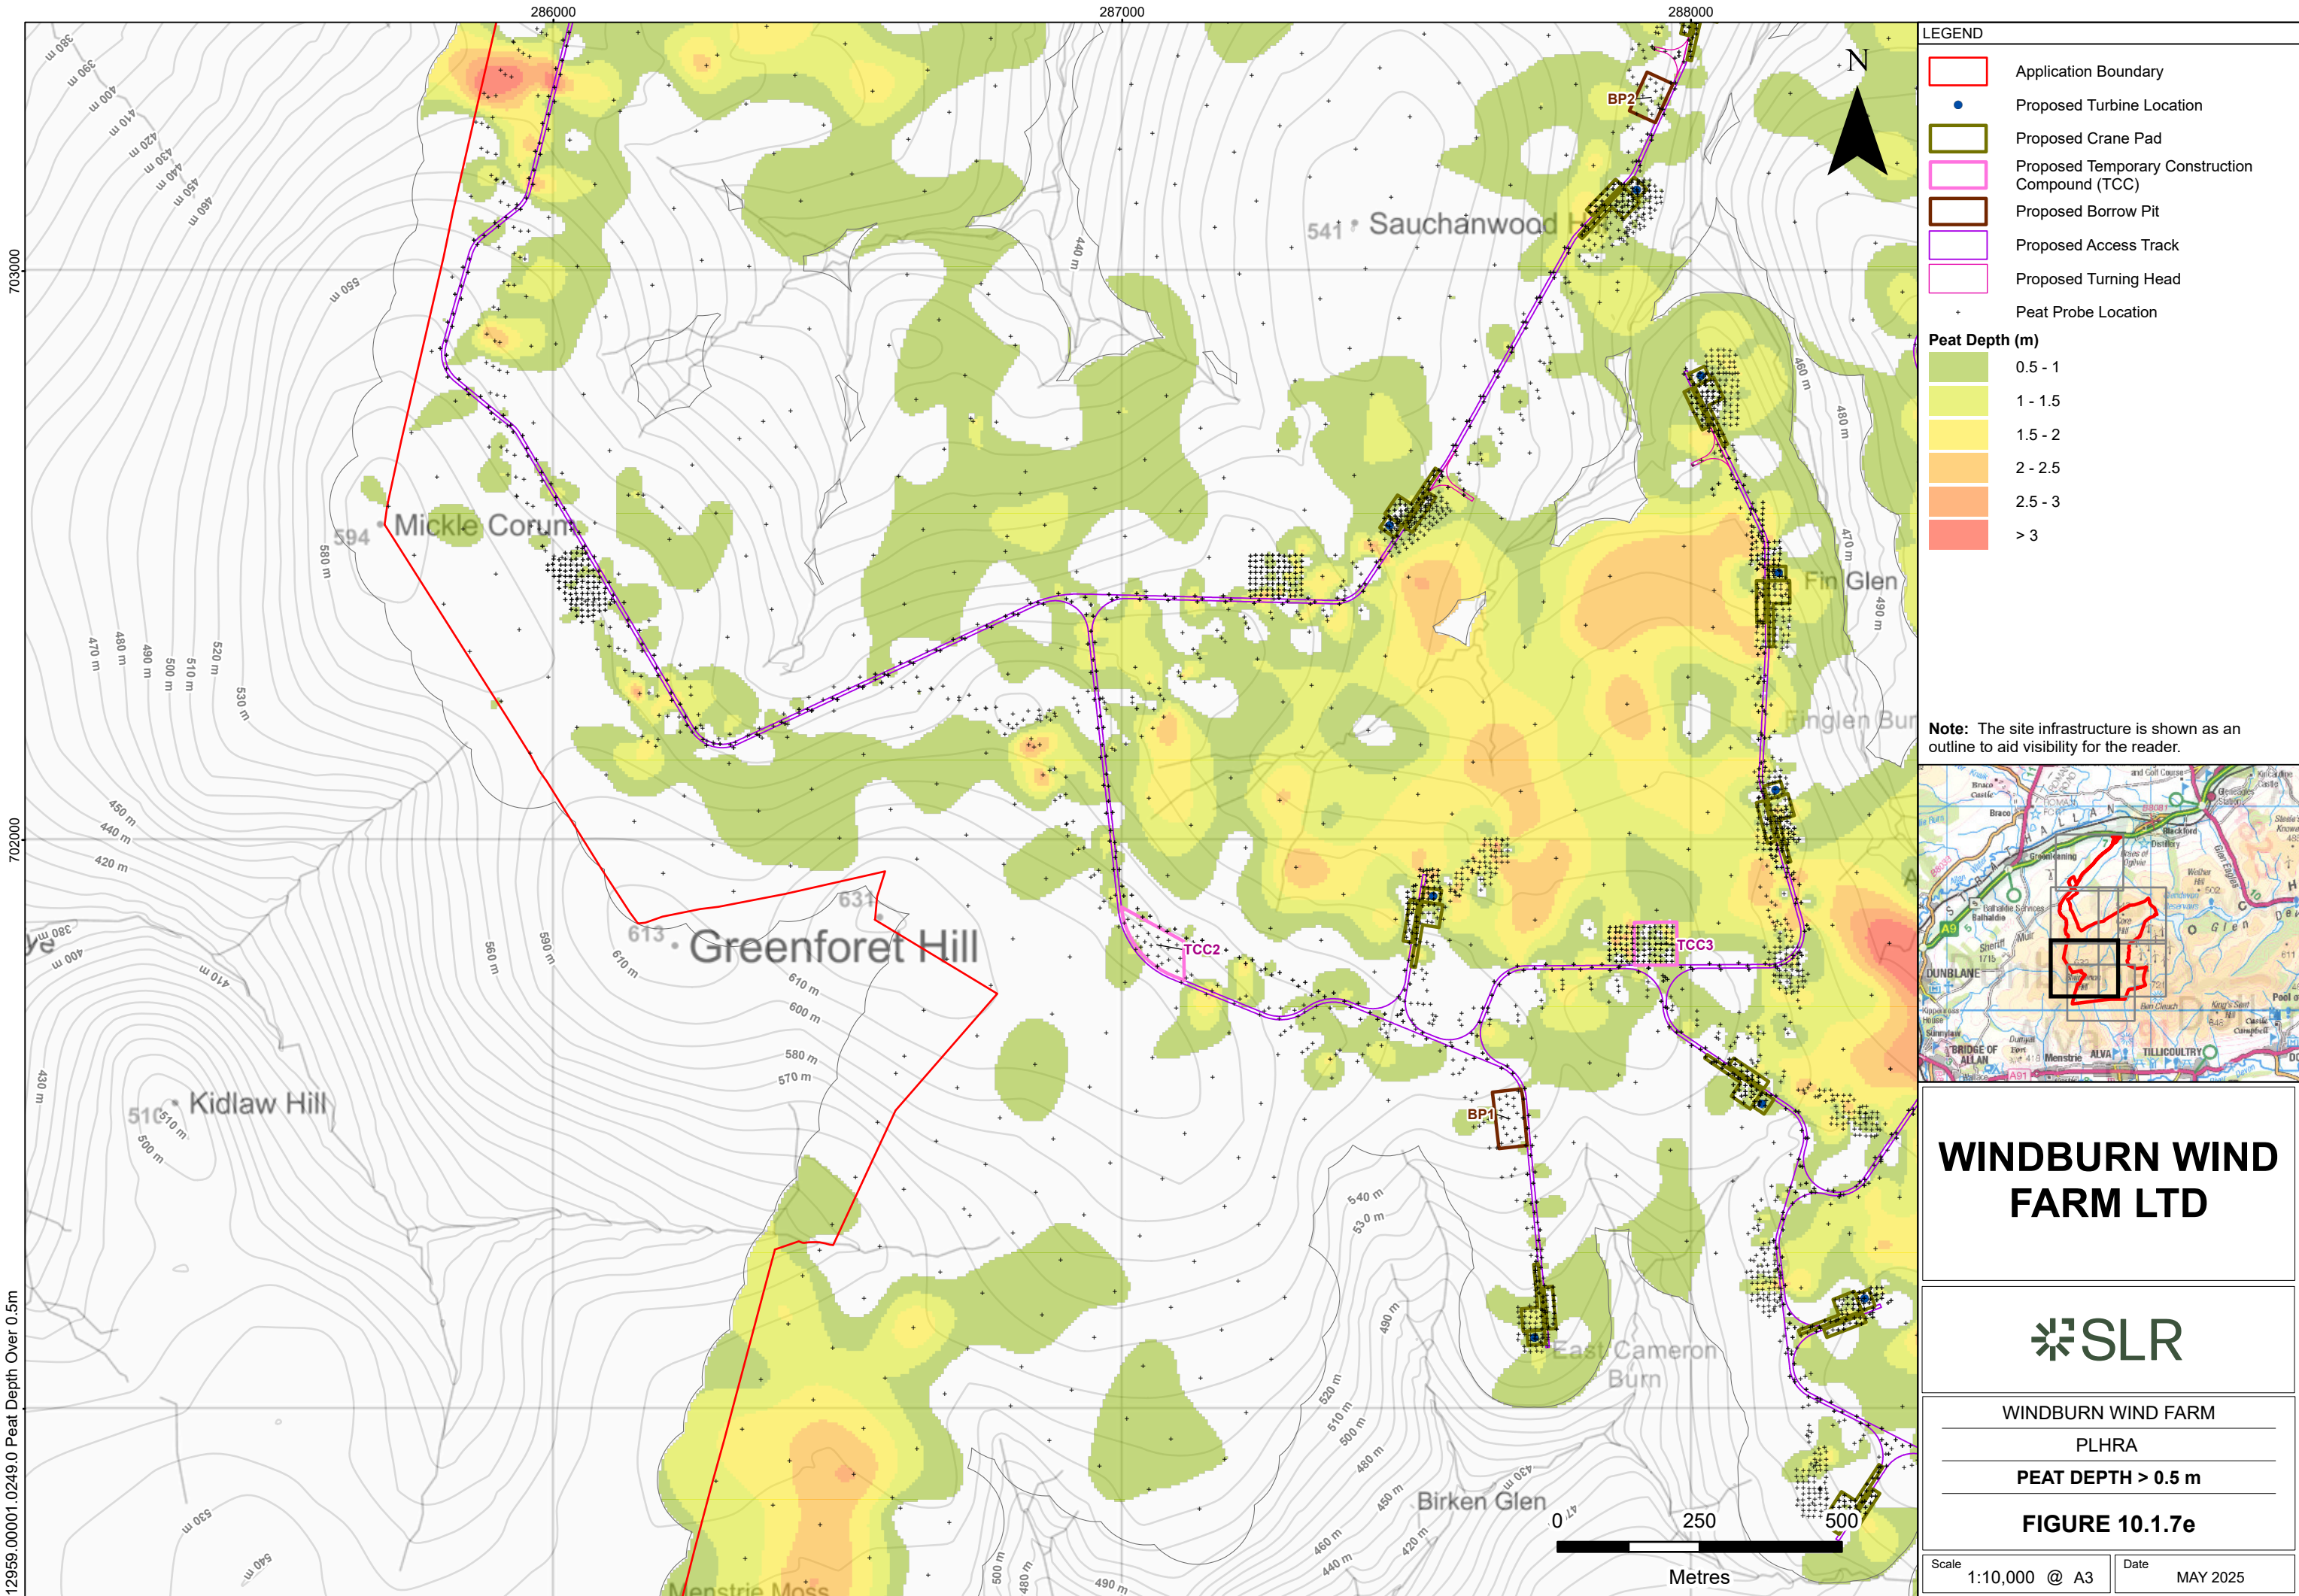

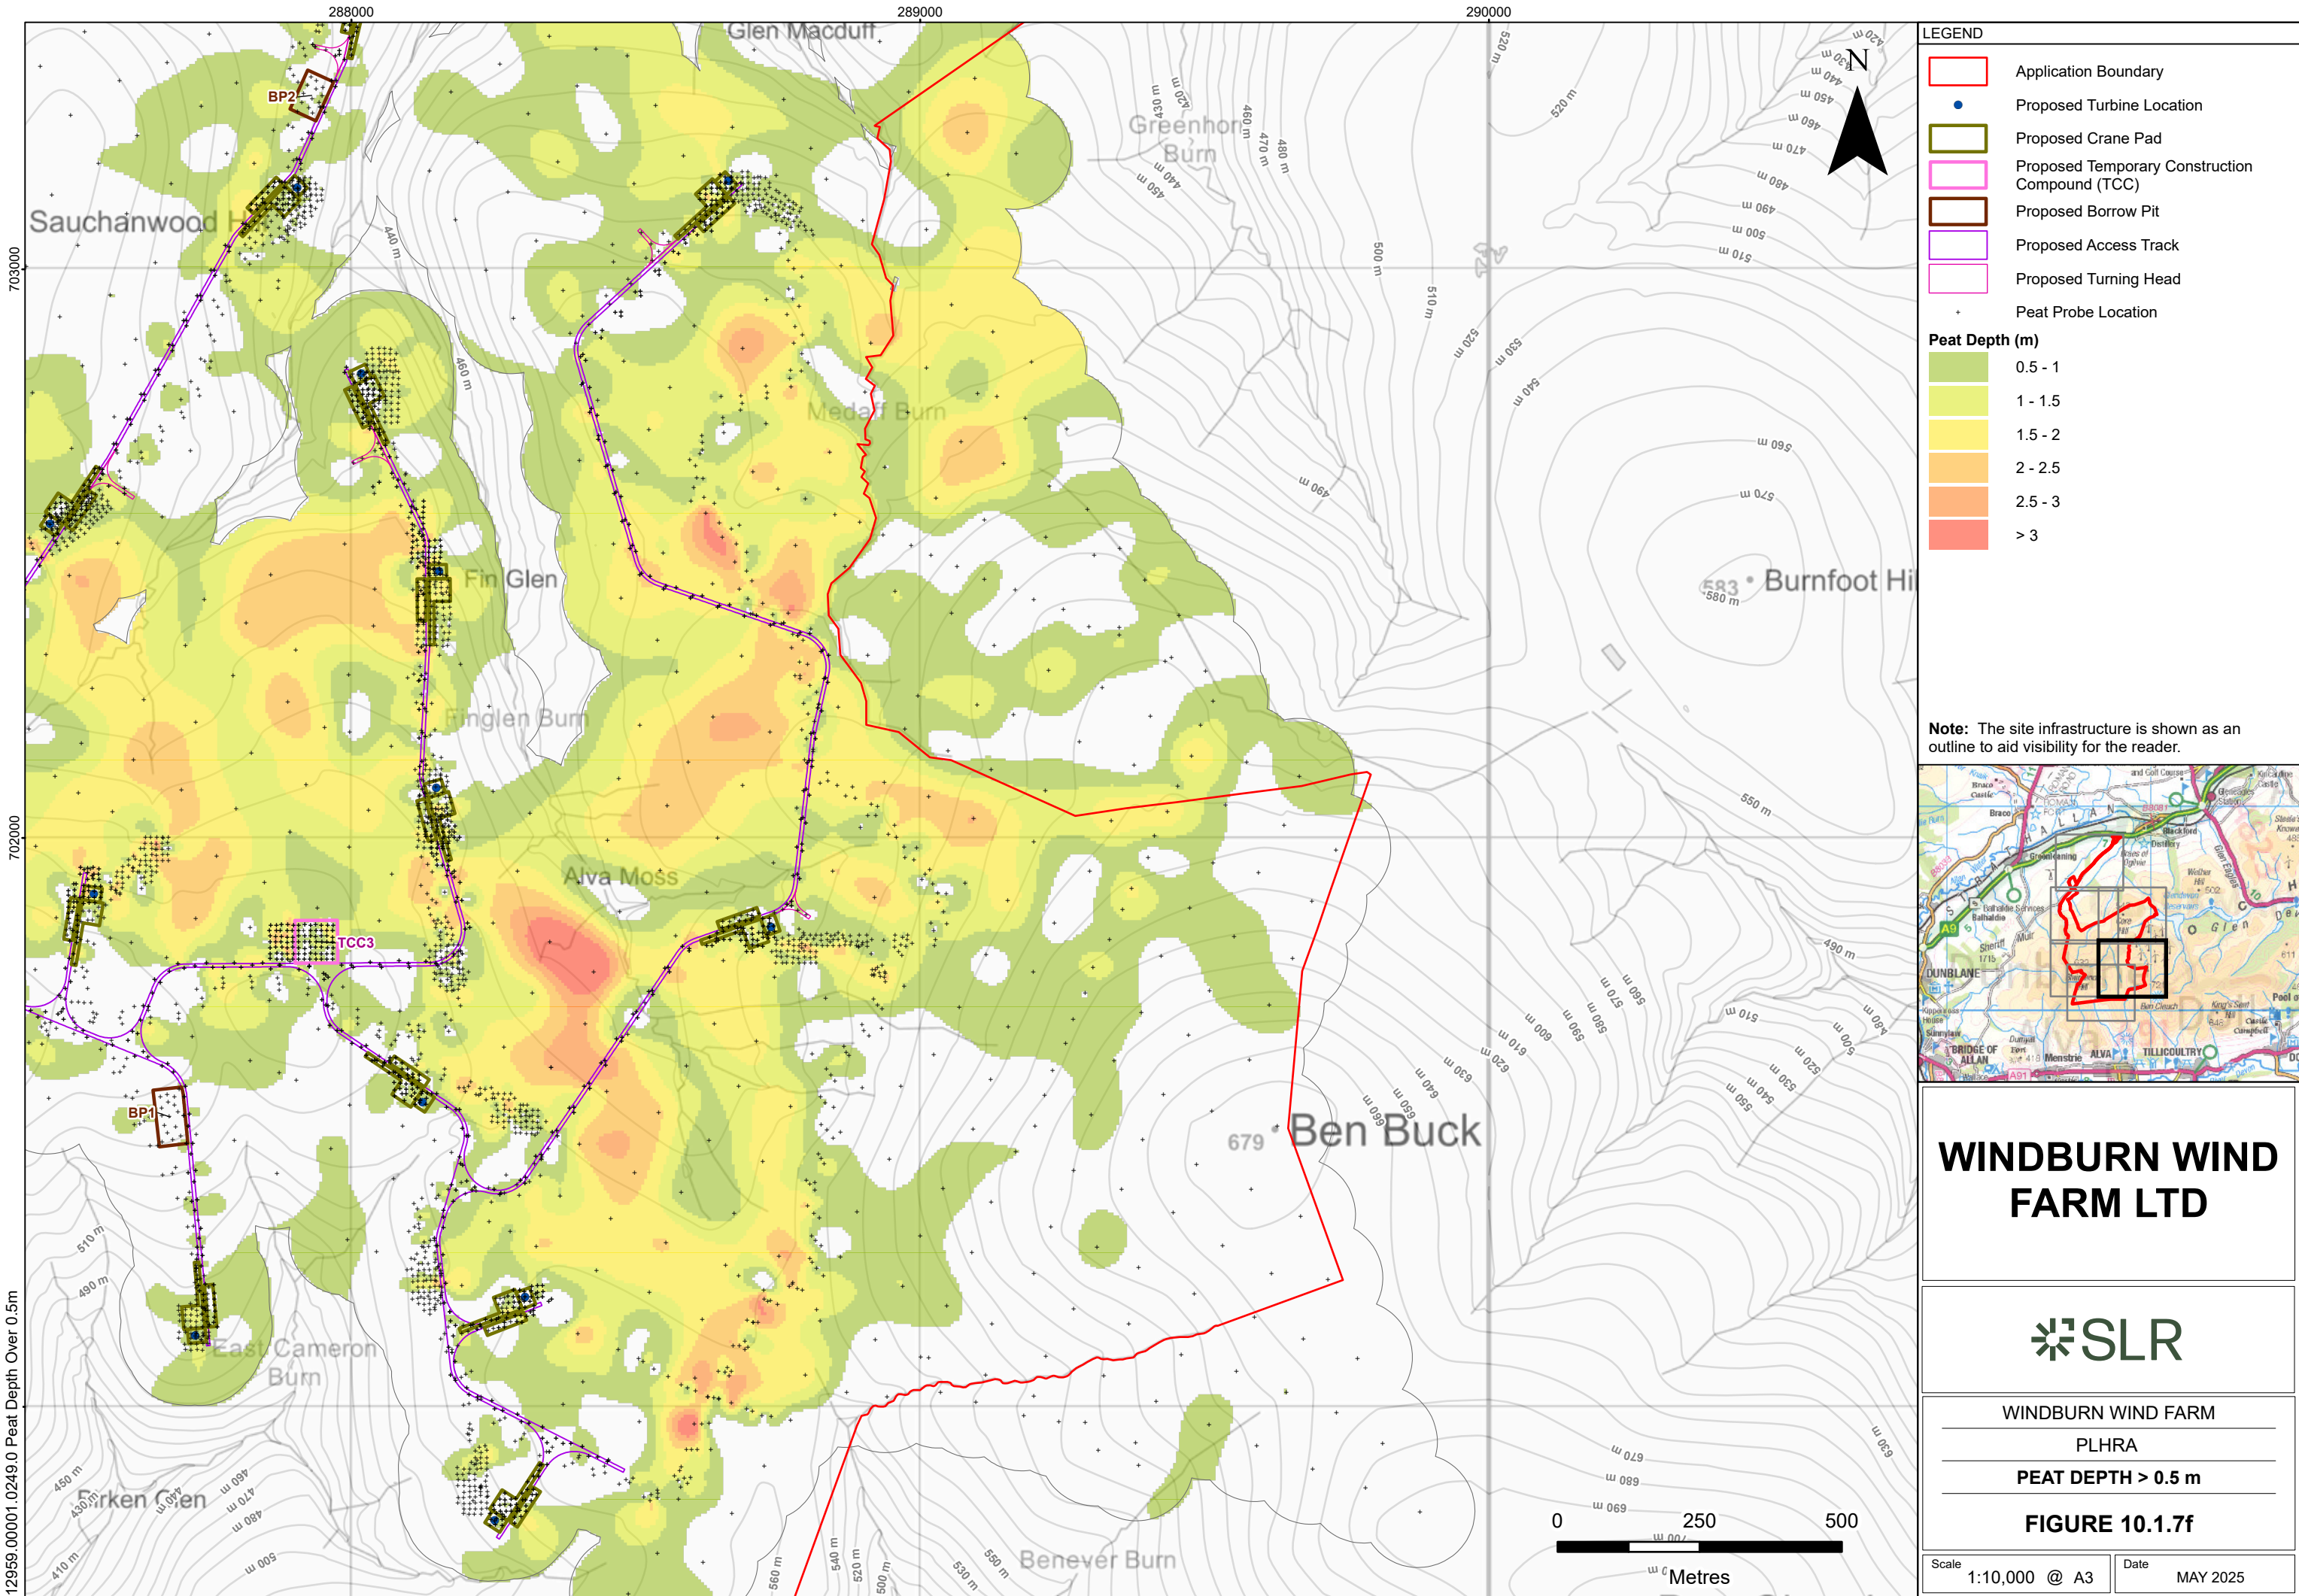

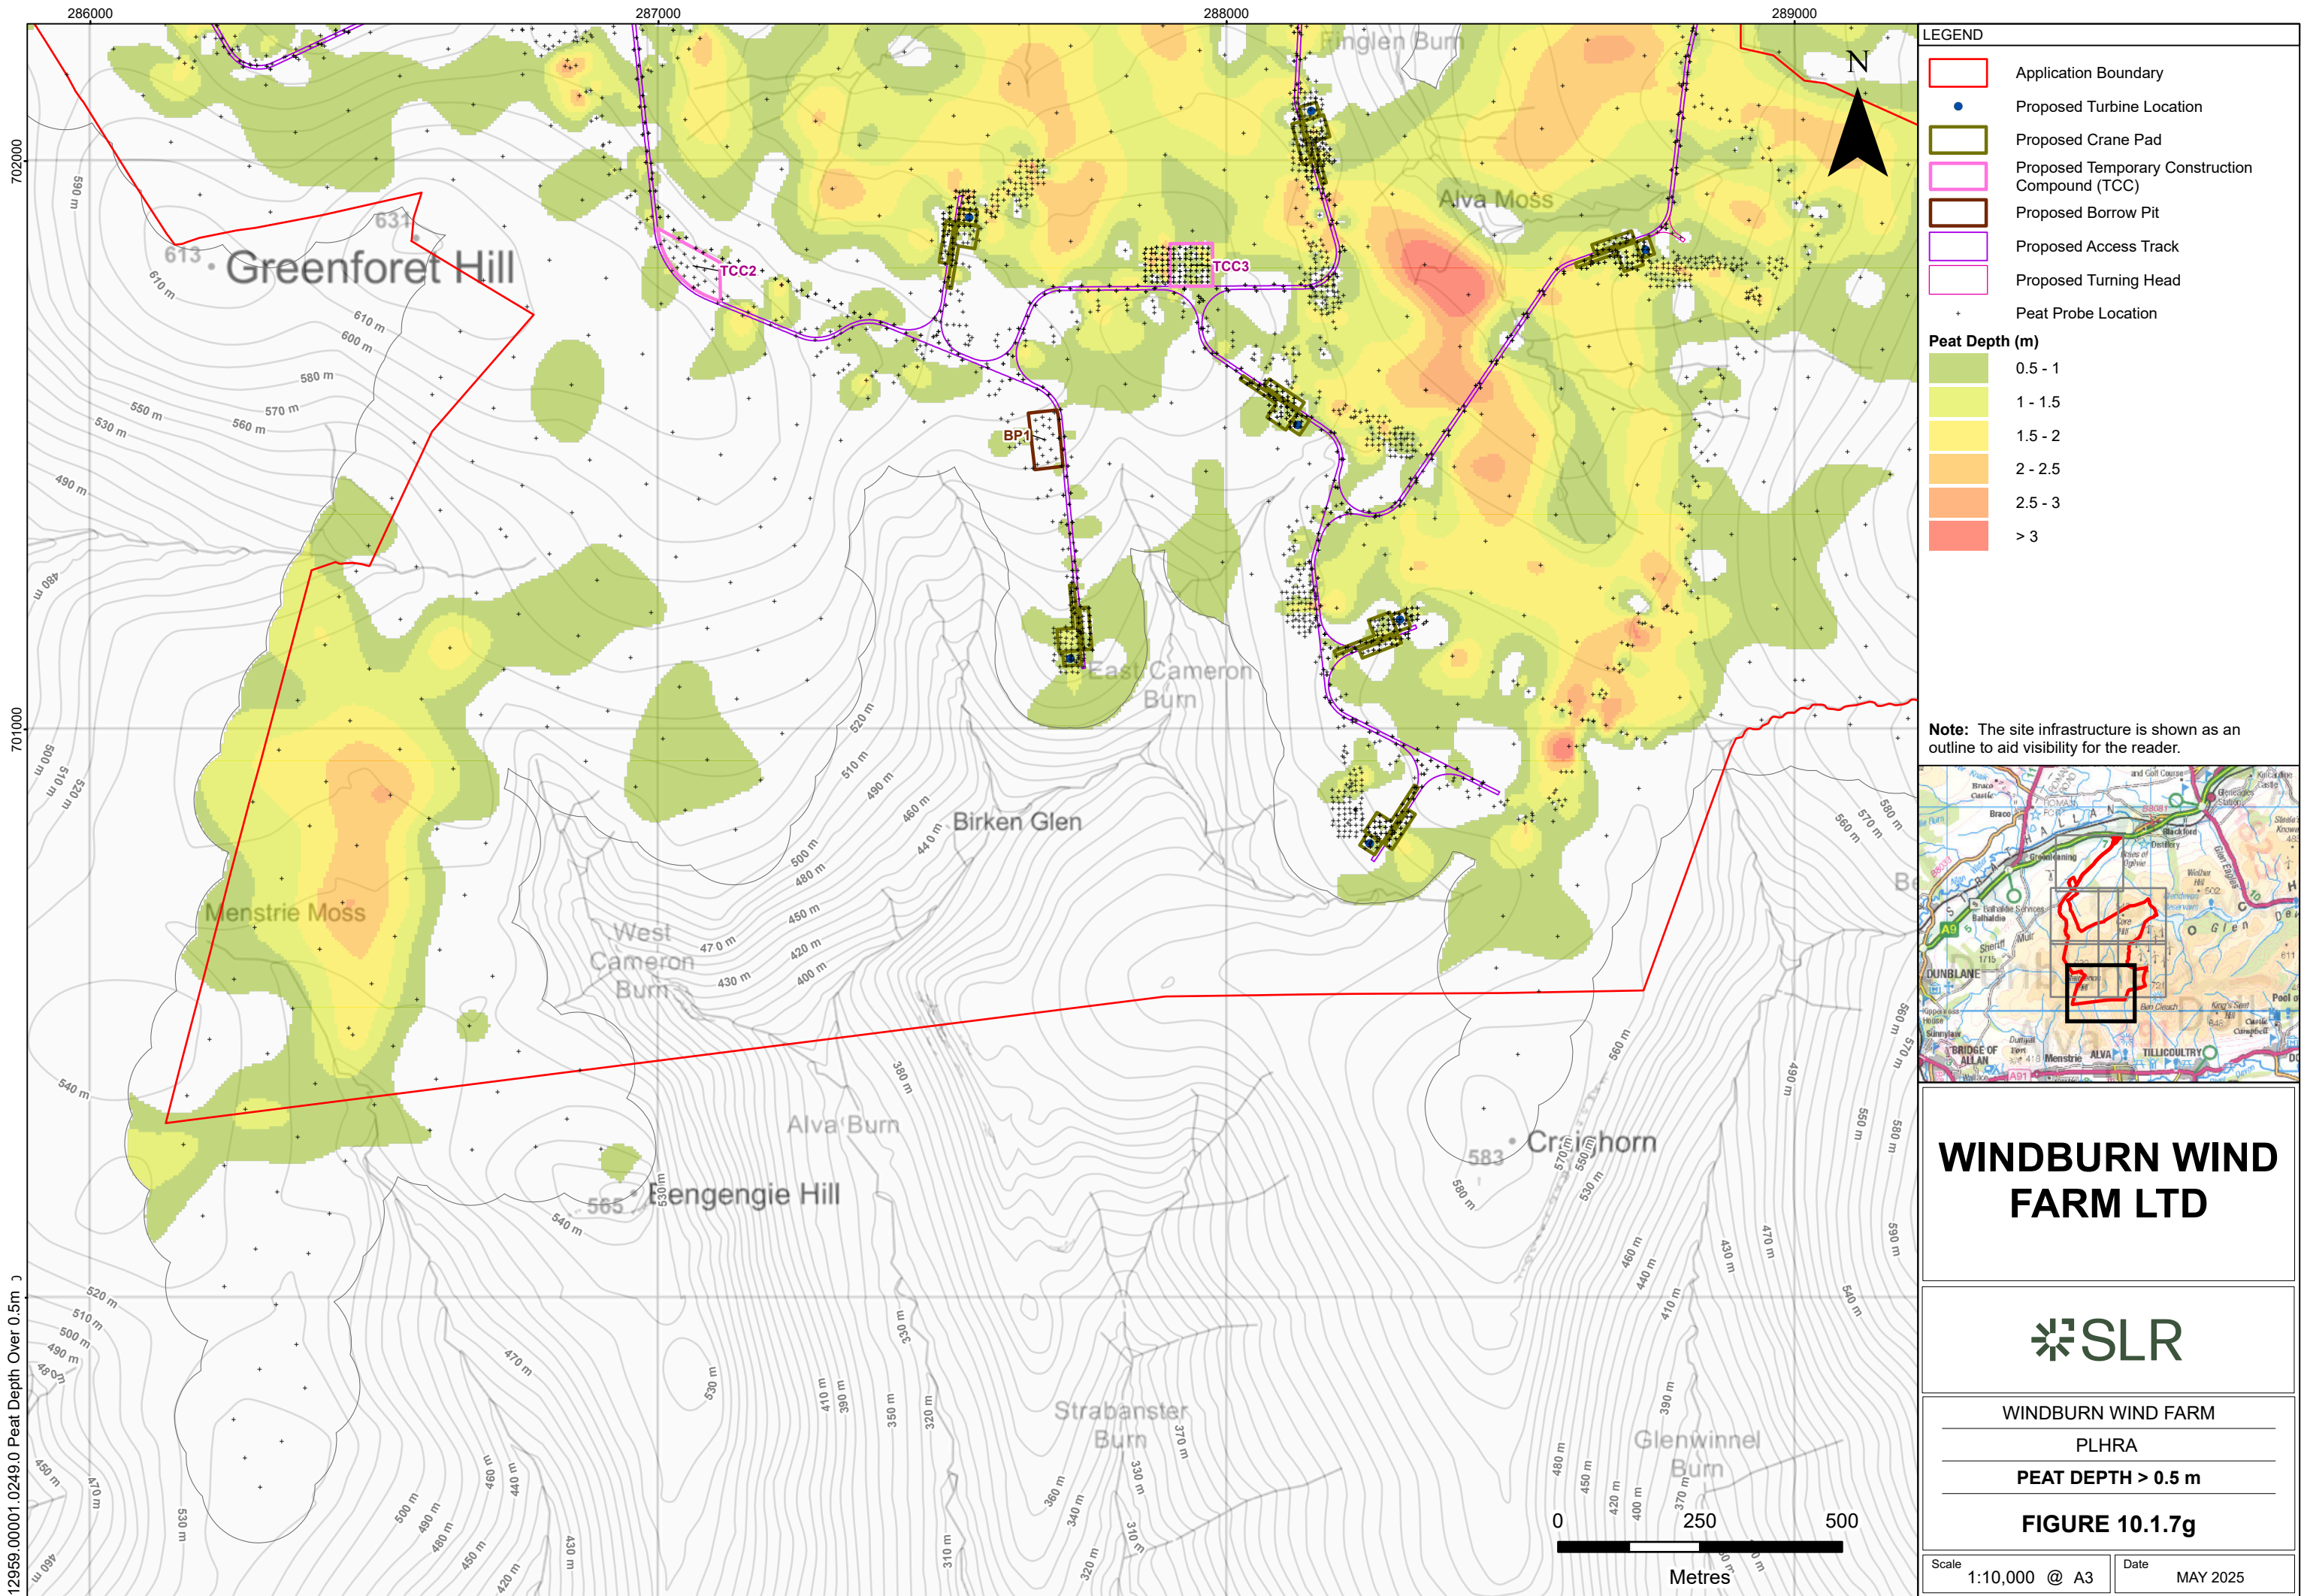

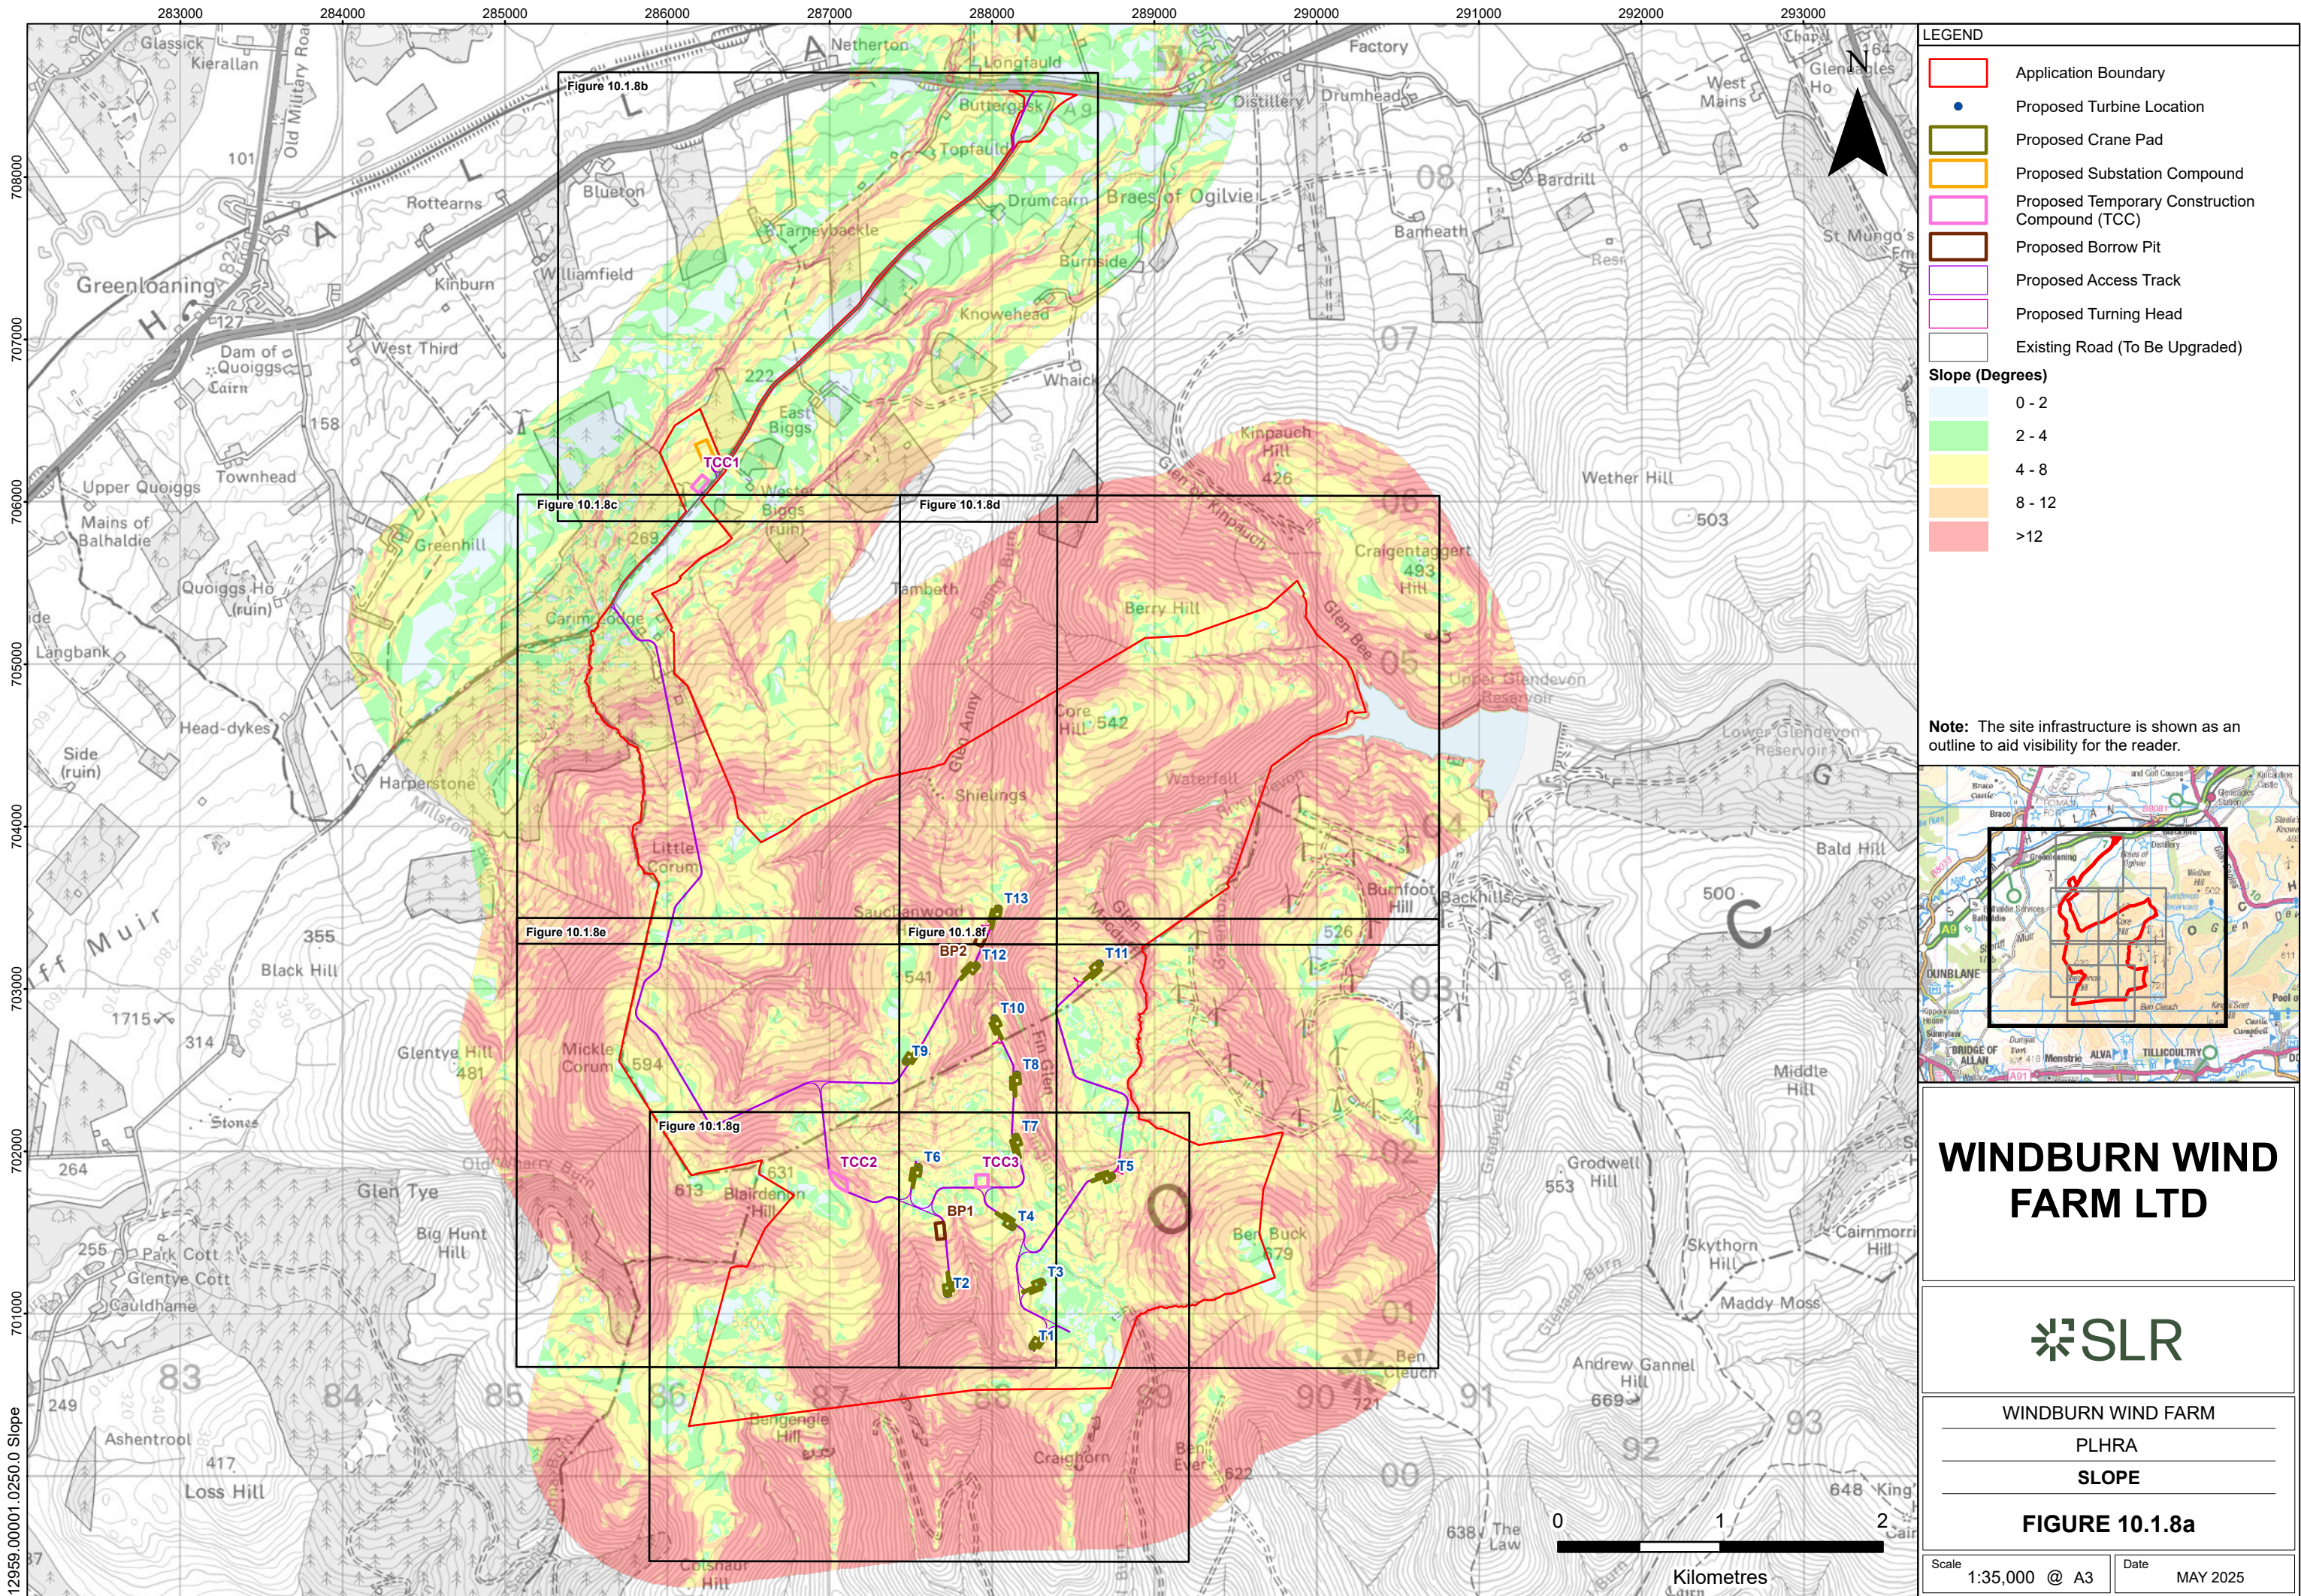


LEGEND

- Application Boundary
- Proposed Turbine Location
- Proposed Crane Pad
- Proposed Substation Compound
- Proposed Temporary Construction Compound (TCC)
- Proposed Borrow Pit
- Proposed Access Track
- Proposed Turning Head
- Existing Road (To Be Upgraded)

Slope (Degrees)

- 0 - 2
- 2 - 4
- 4 - 8
- 8 - 12
- >12

Note: The site infrastructure is shown as an outline to aid visibility for the reader.

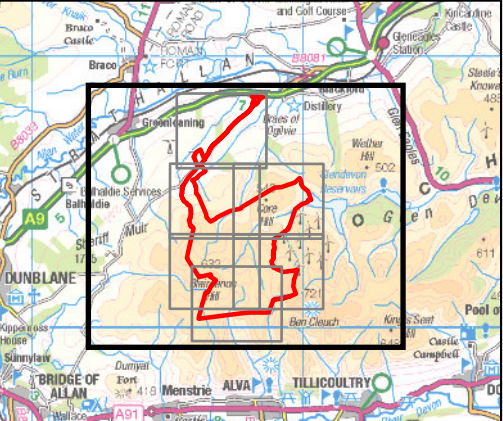

WINDBURN WIND FARM LTD

WINDBURN WIND FARM


PLHRA

SLOPE

FIGURE 10.1.8a

Scale1:35,000 @ A3

DateMAY 2025

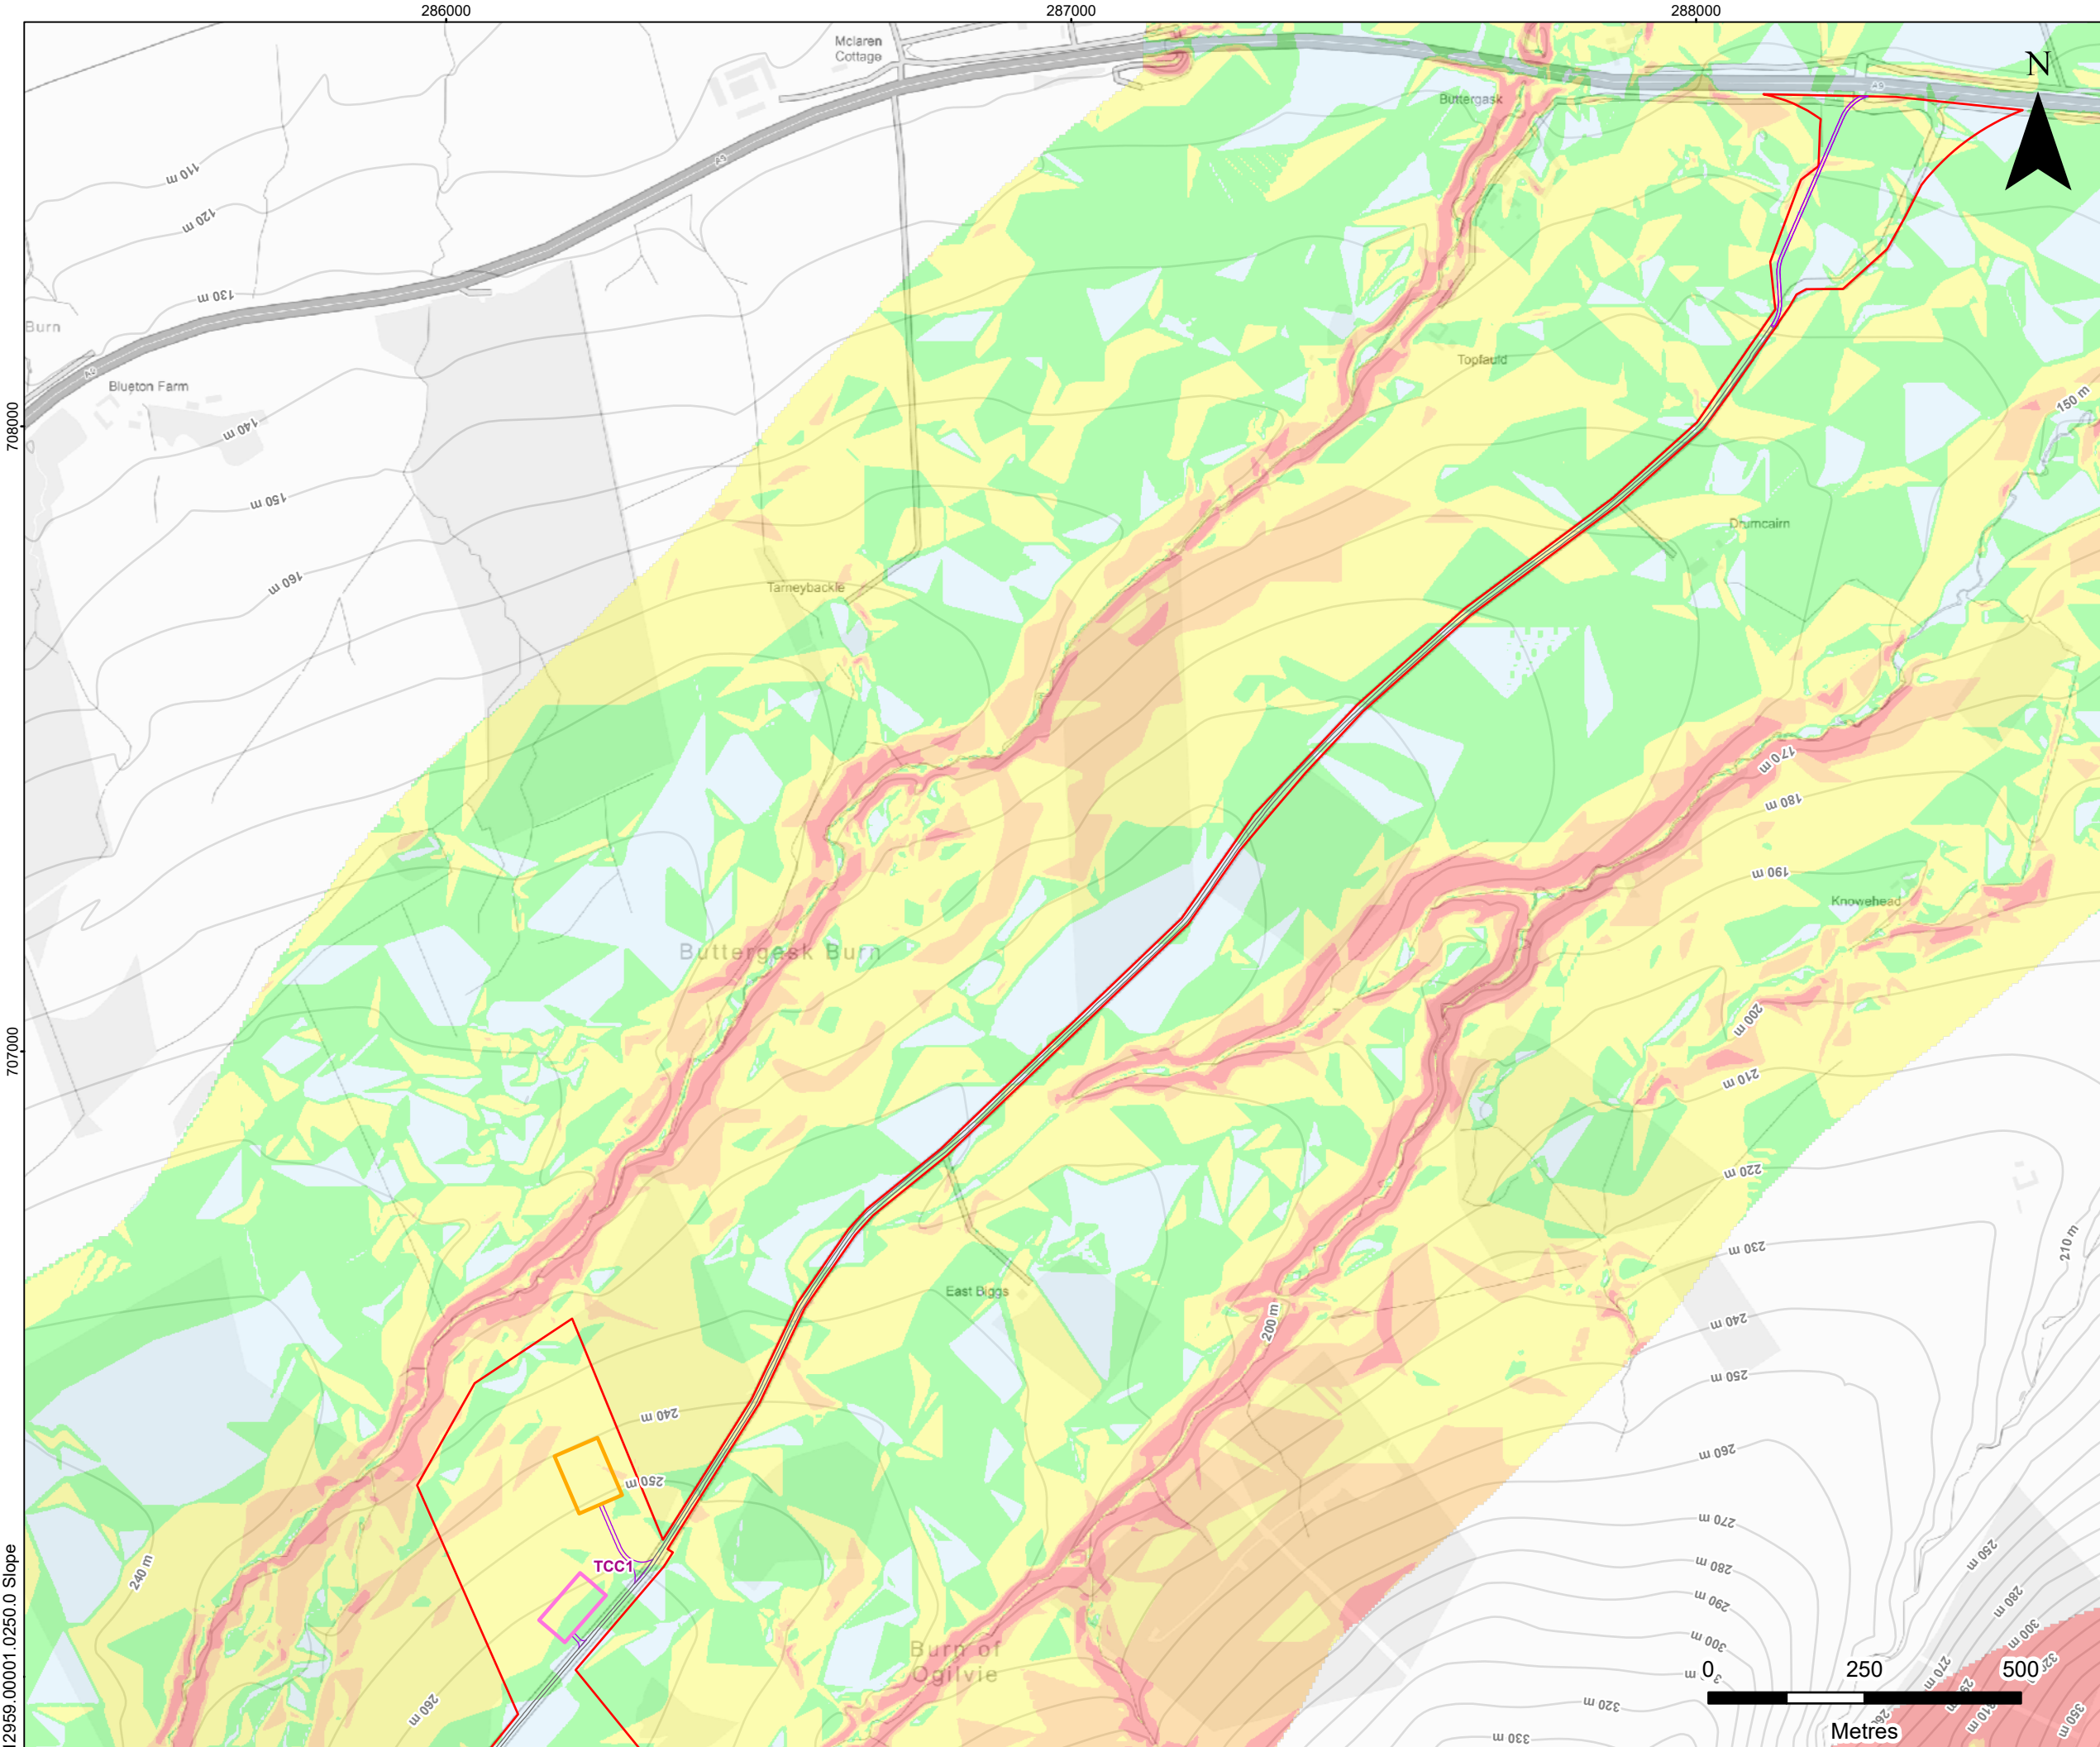


LEGEND

- Application Boundary
- Proposed Substation Compound
- Proposed Temporary Construction Compound (TCC)
- Proposed Access Track
- Existing Road (To Be Upgraded)

Slope (Degrees)

- 0 - 2
- 2 - 4
- 4 - 8
- 8 - 12
- >12

Note: The site infrastructure is shown as an outline to aid visibility for the reader.

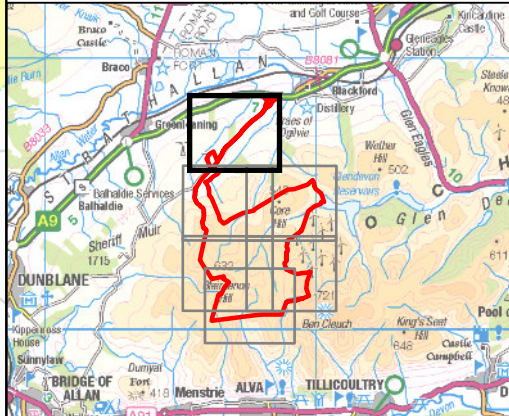

WINDBURN WIND FARM LTD



WINDBURN WIND FARM
PLHRA
SLOPE

FIGURE 10.1.8b

Scale 1:10,000 @ A3 Date MAY 2025