

LEGEND

Application Boundary

Proposed Turbine Location

Proposed Crane Pad

Proposed Borrow Pit

Proposed Access Track

Proposed Turning Head

Slope (Degrees)

0 - 2


2 - 4

4 - 8

8 - 12

>12

Note: The site infrastructure is shown as an outline to aid visibility for the reader.

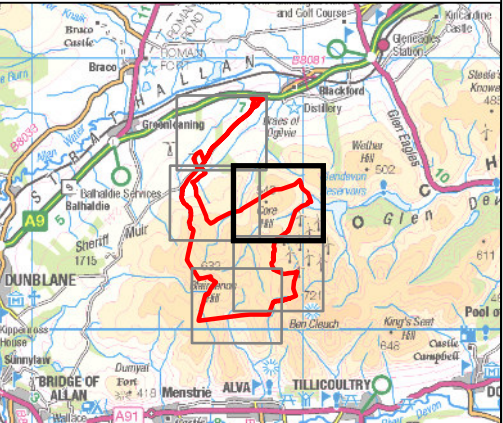

WINDBURN WIND FARM LTD

WINDBURN WIND FARM


PLHRA


SLOPE

FIGURE 10.1.8d

Scale 1:10,000 @ A3

Date MAY 2025

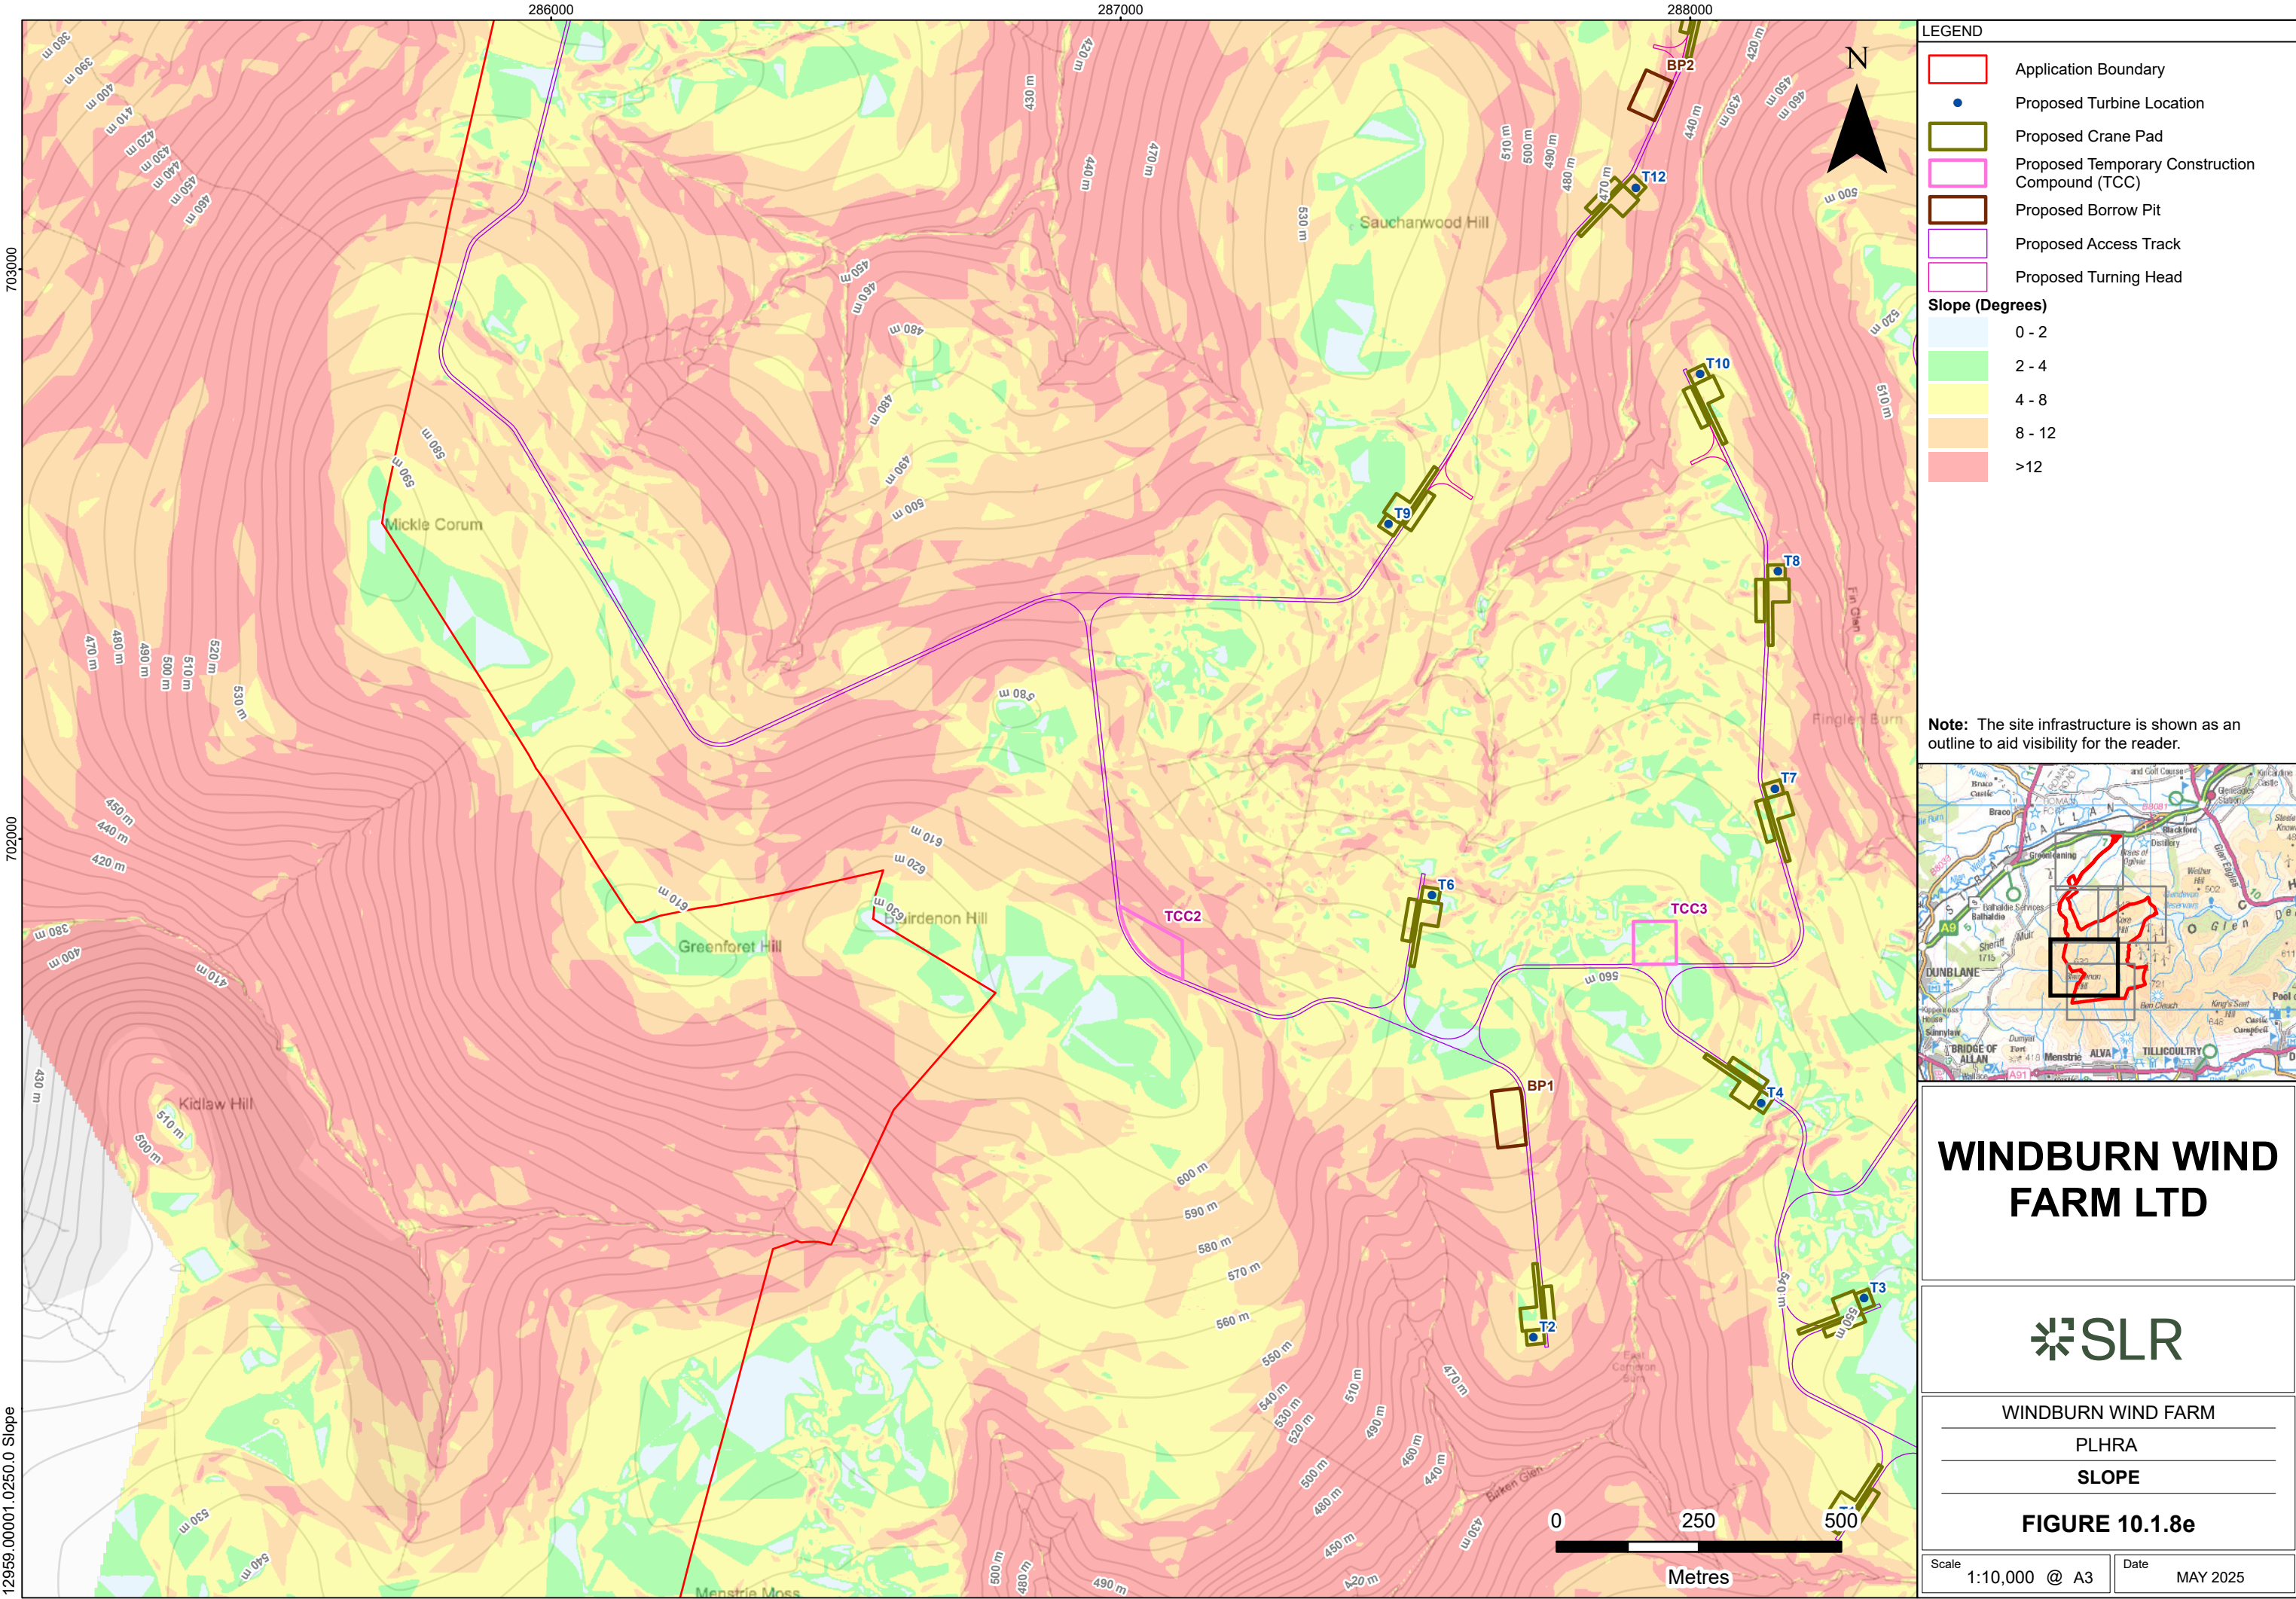

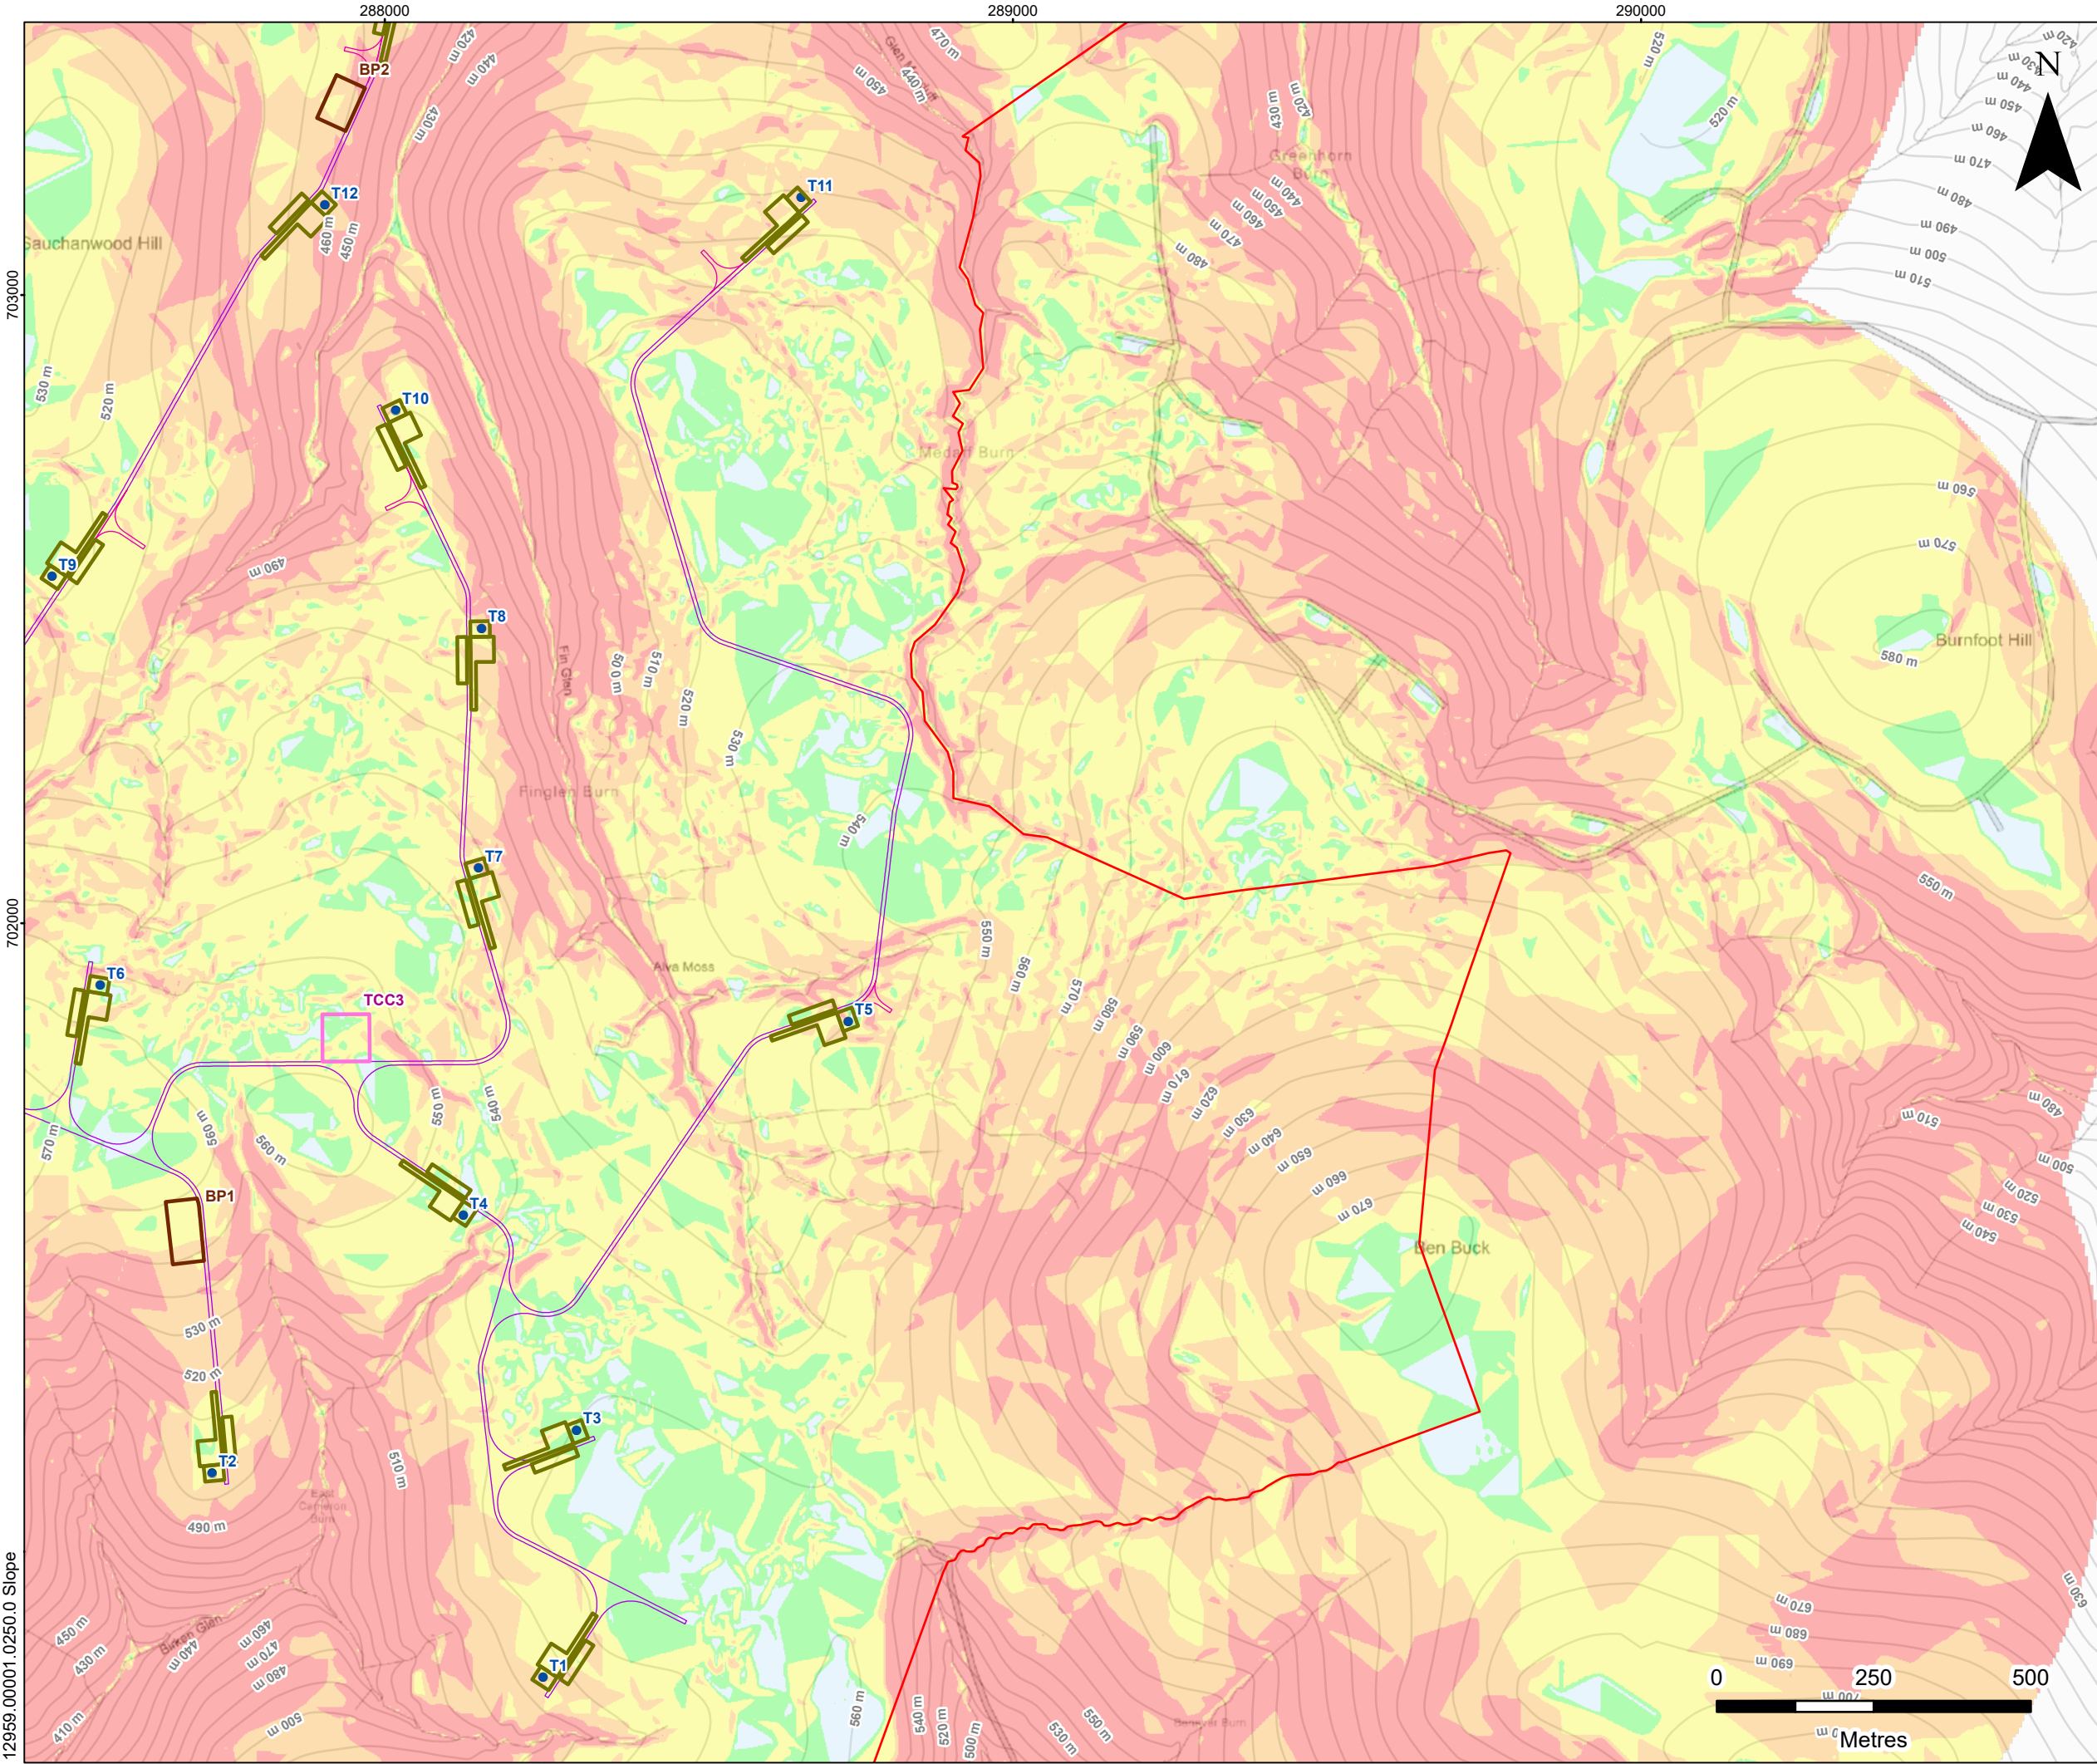


LEGEND

- Application Boundary
- Proposed Turbine Location
- Proposed Crane Pad
- Proposed Temporary Construction Compound (TCC)
- Proposed Borrow Pit
- Proposed Access Track
- Proposed Turning Head

Slope (Degrees)

- 0 - 2
- 2 - 4
- 4 - 8
- 8 - 12
- >12

Note: The site infrastructure is shown as an outline to aid visibility for the reader.

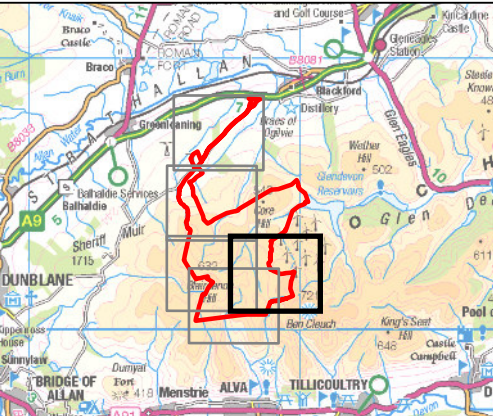

WINDBURN WIND FARM LTD




WINDBURN WIND FARM
PLHRA
SLOPE

FIGURE 10.1.8f

Scale 1:10,000 @ A3 Date MAY 2025

12959.00001.0250.0 Slope

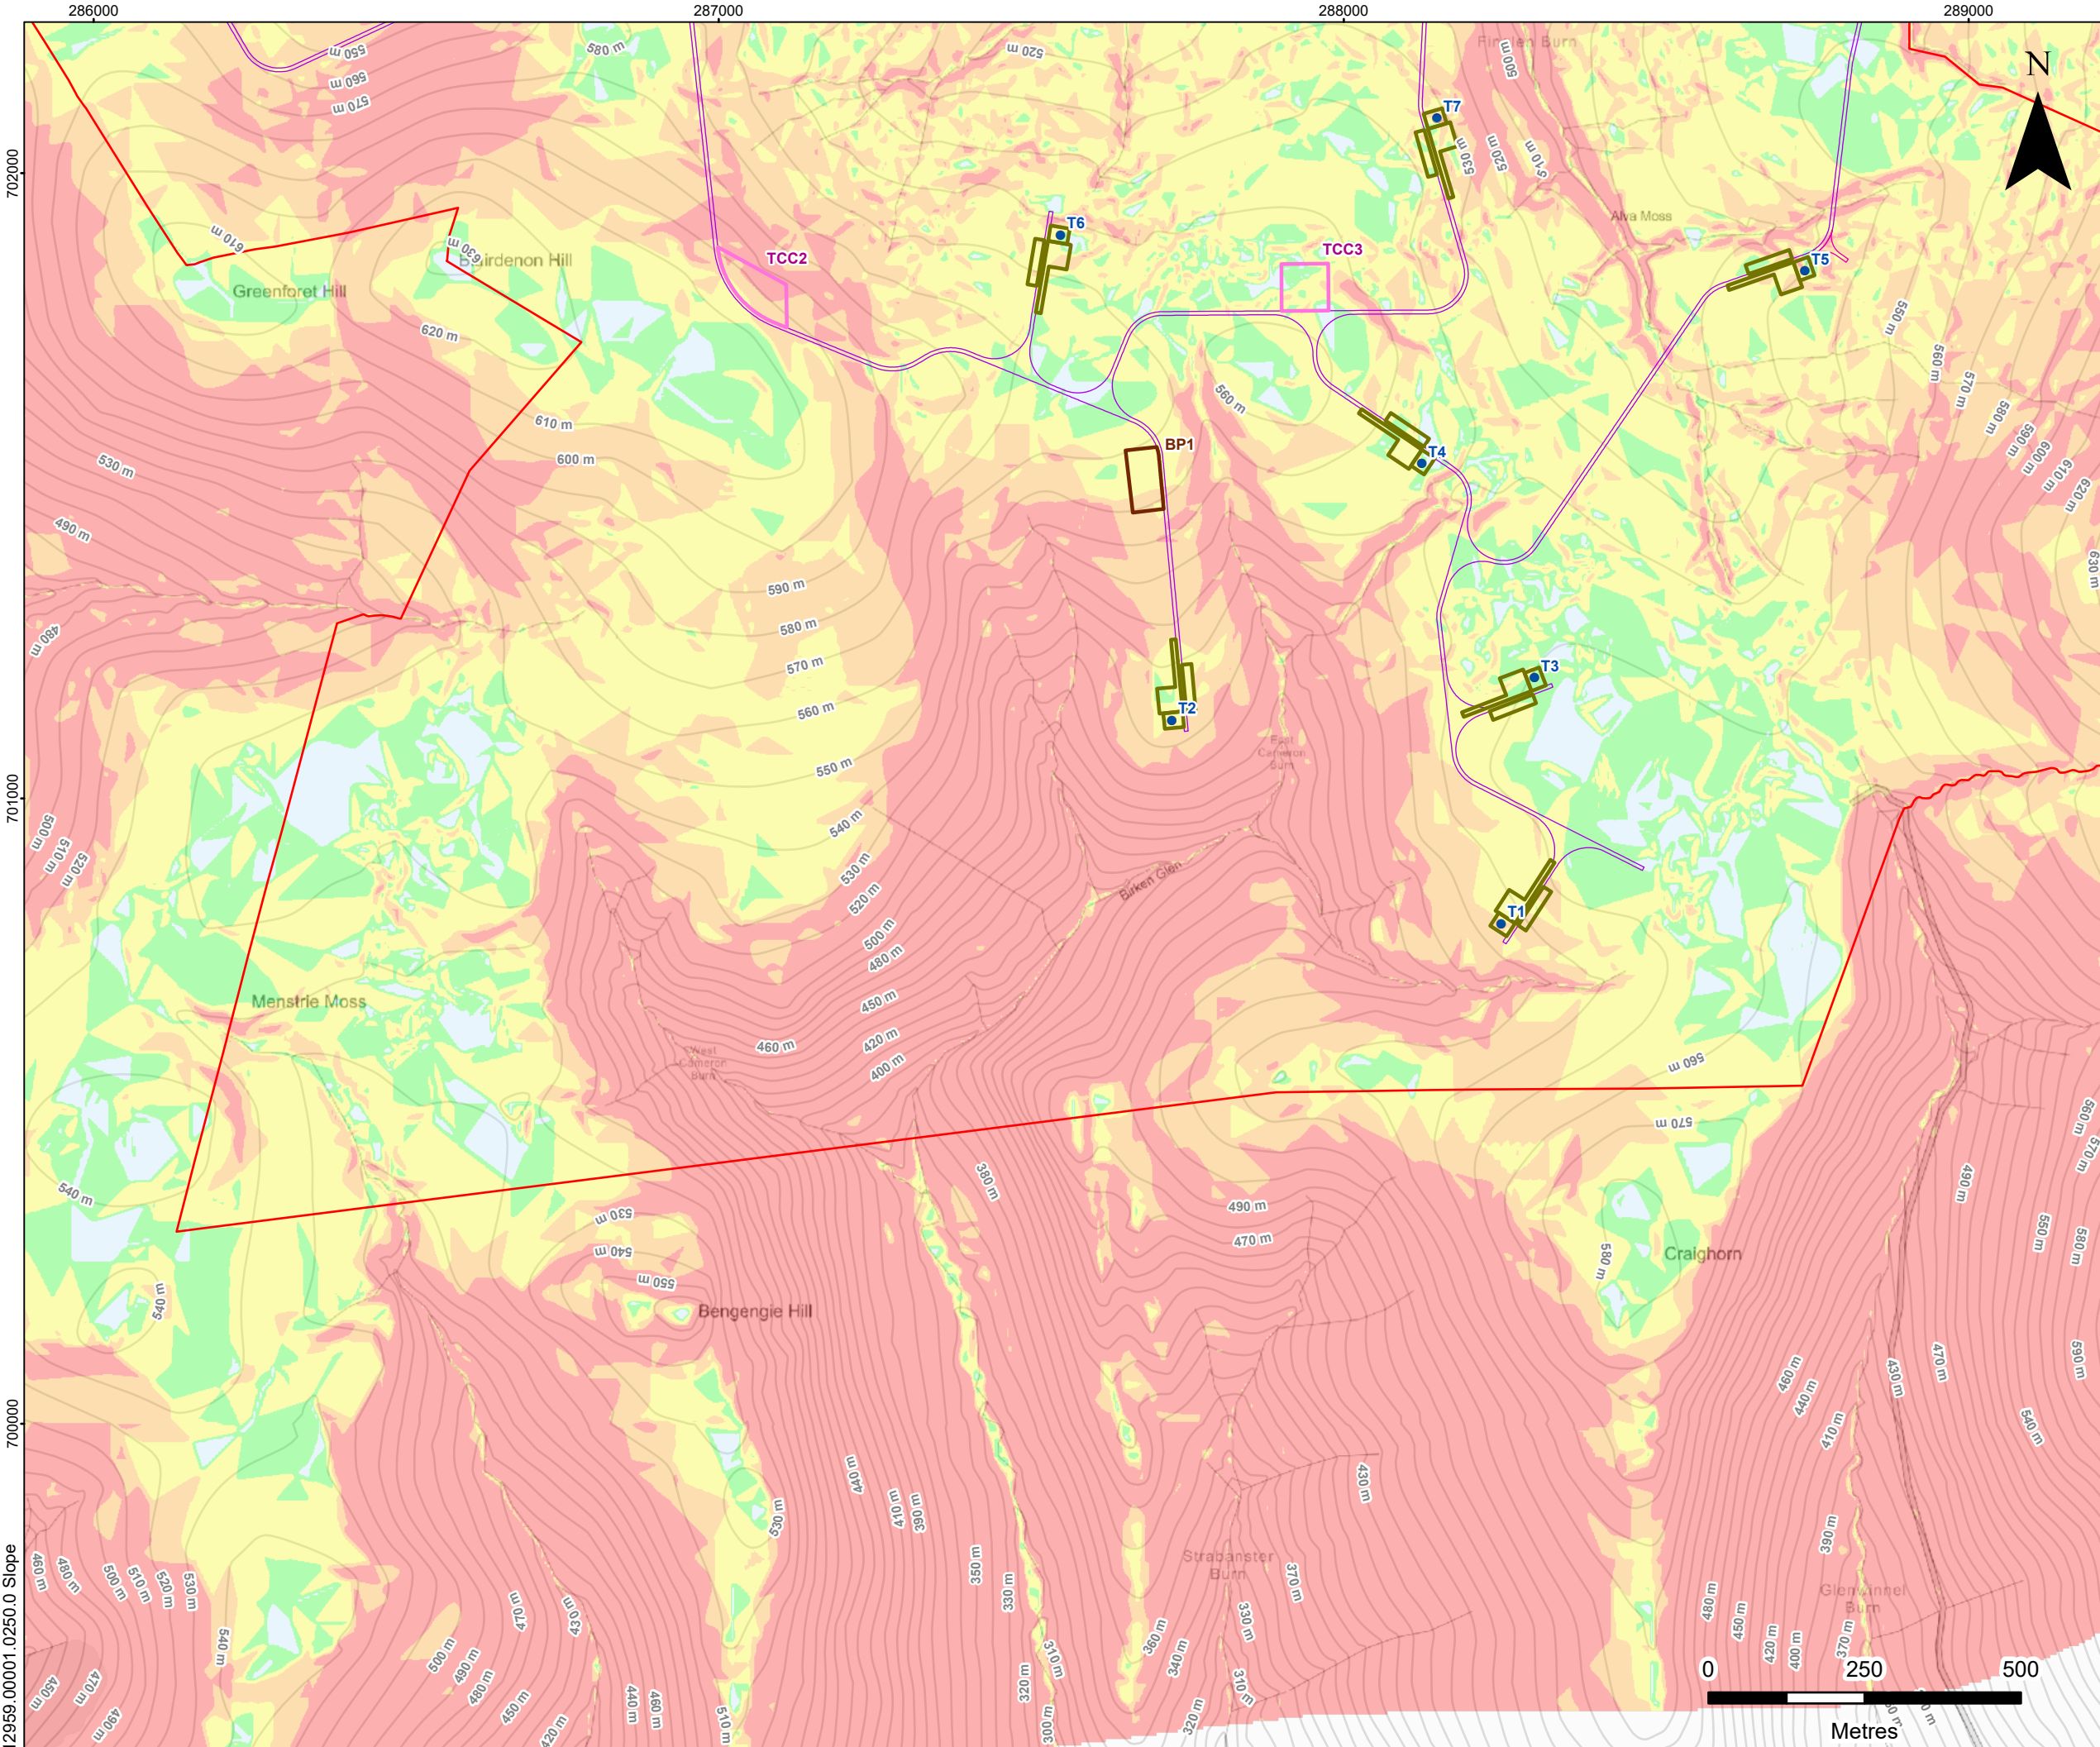

LEGEND

Application Boundary

Proposed Turbine Location

Proposed Crane Pad

Proposed Temporary Construction Compound (TCC)

Proposed Borrow Pit

Proposed Access Track

Proposed Turning Head

Slope (Degrees)

0 - 2


2 - 4

4 - 8

8 - 12

>12

Note: The site infrastructure is shown as an outline to aid visibility for the reader.

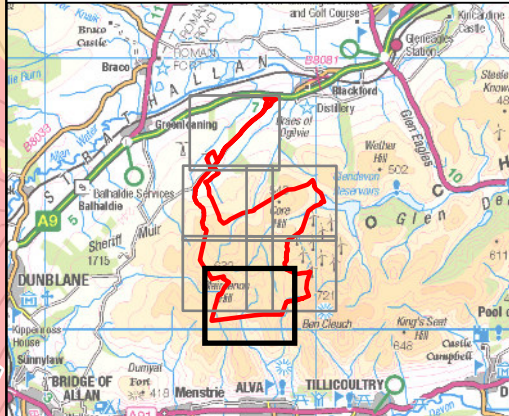

WINDBURN WIND FARM LTD

SLR

WINDBURN WIND FARM


PLHRA


SLOPE

FIGURE 10.1.8g

Scale1:10,000 @ A3

DateMAY 2025

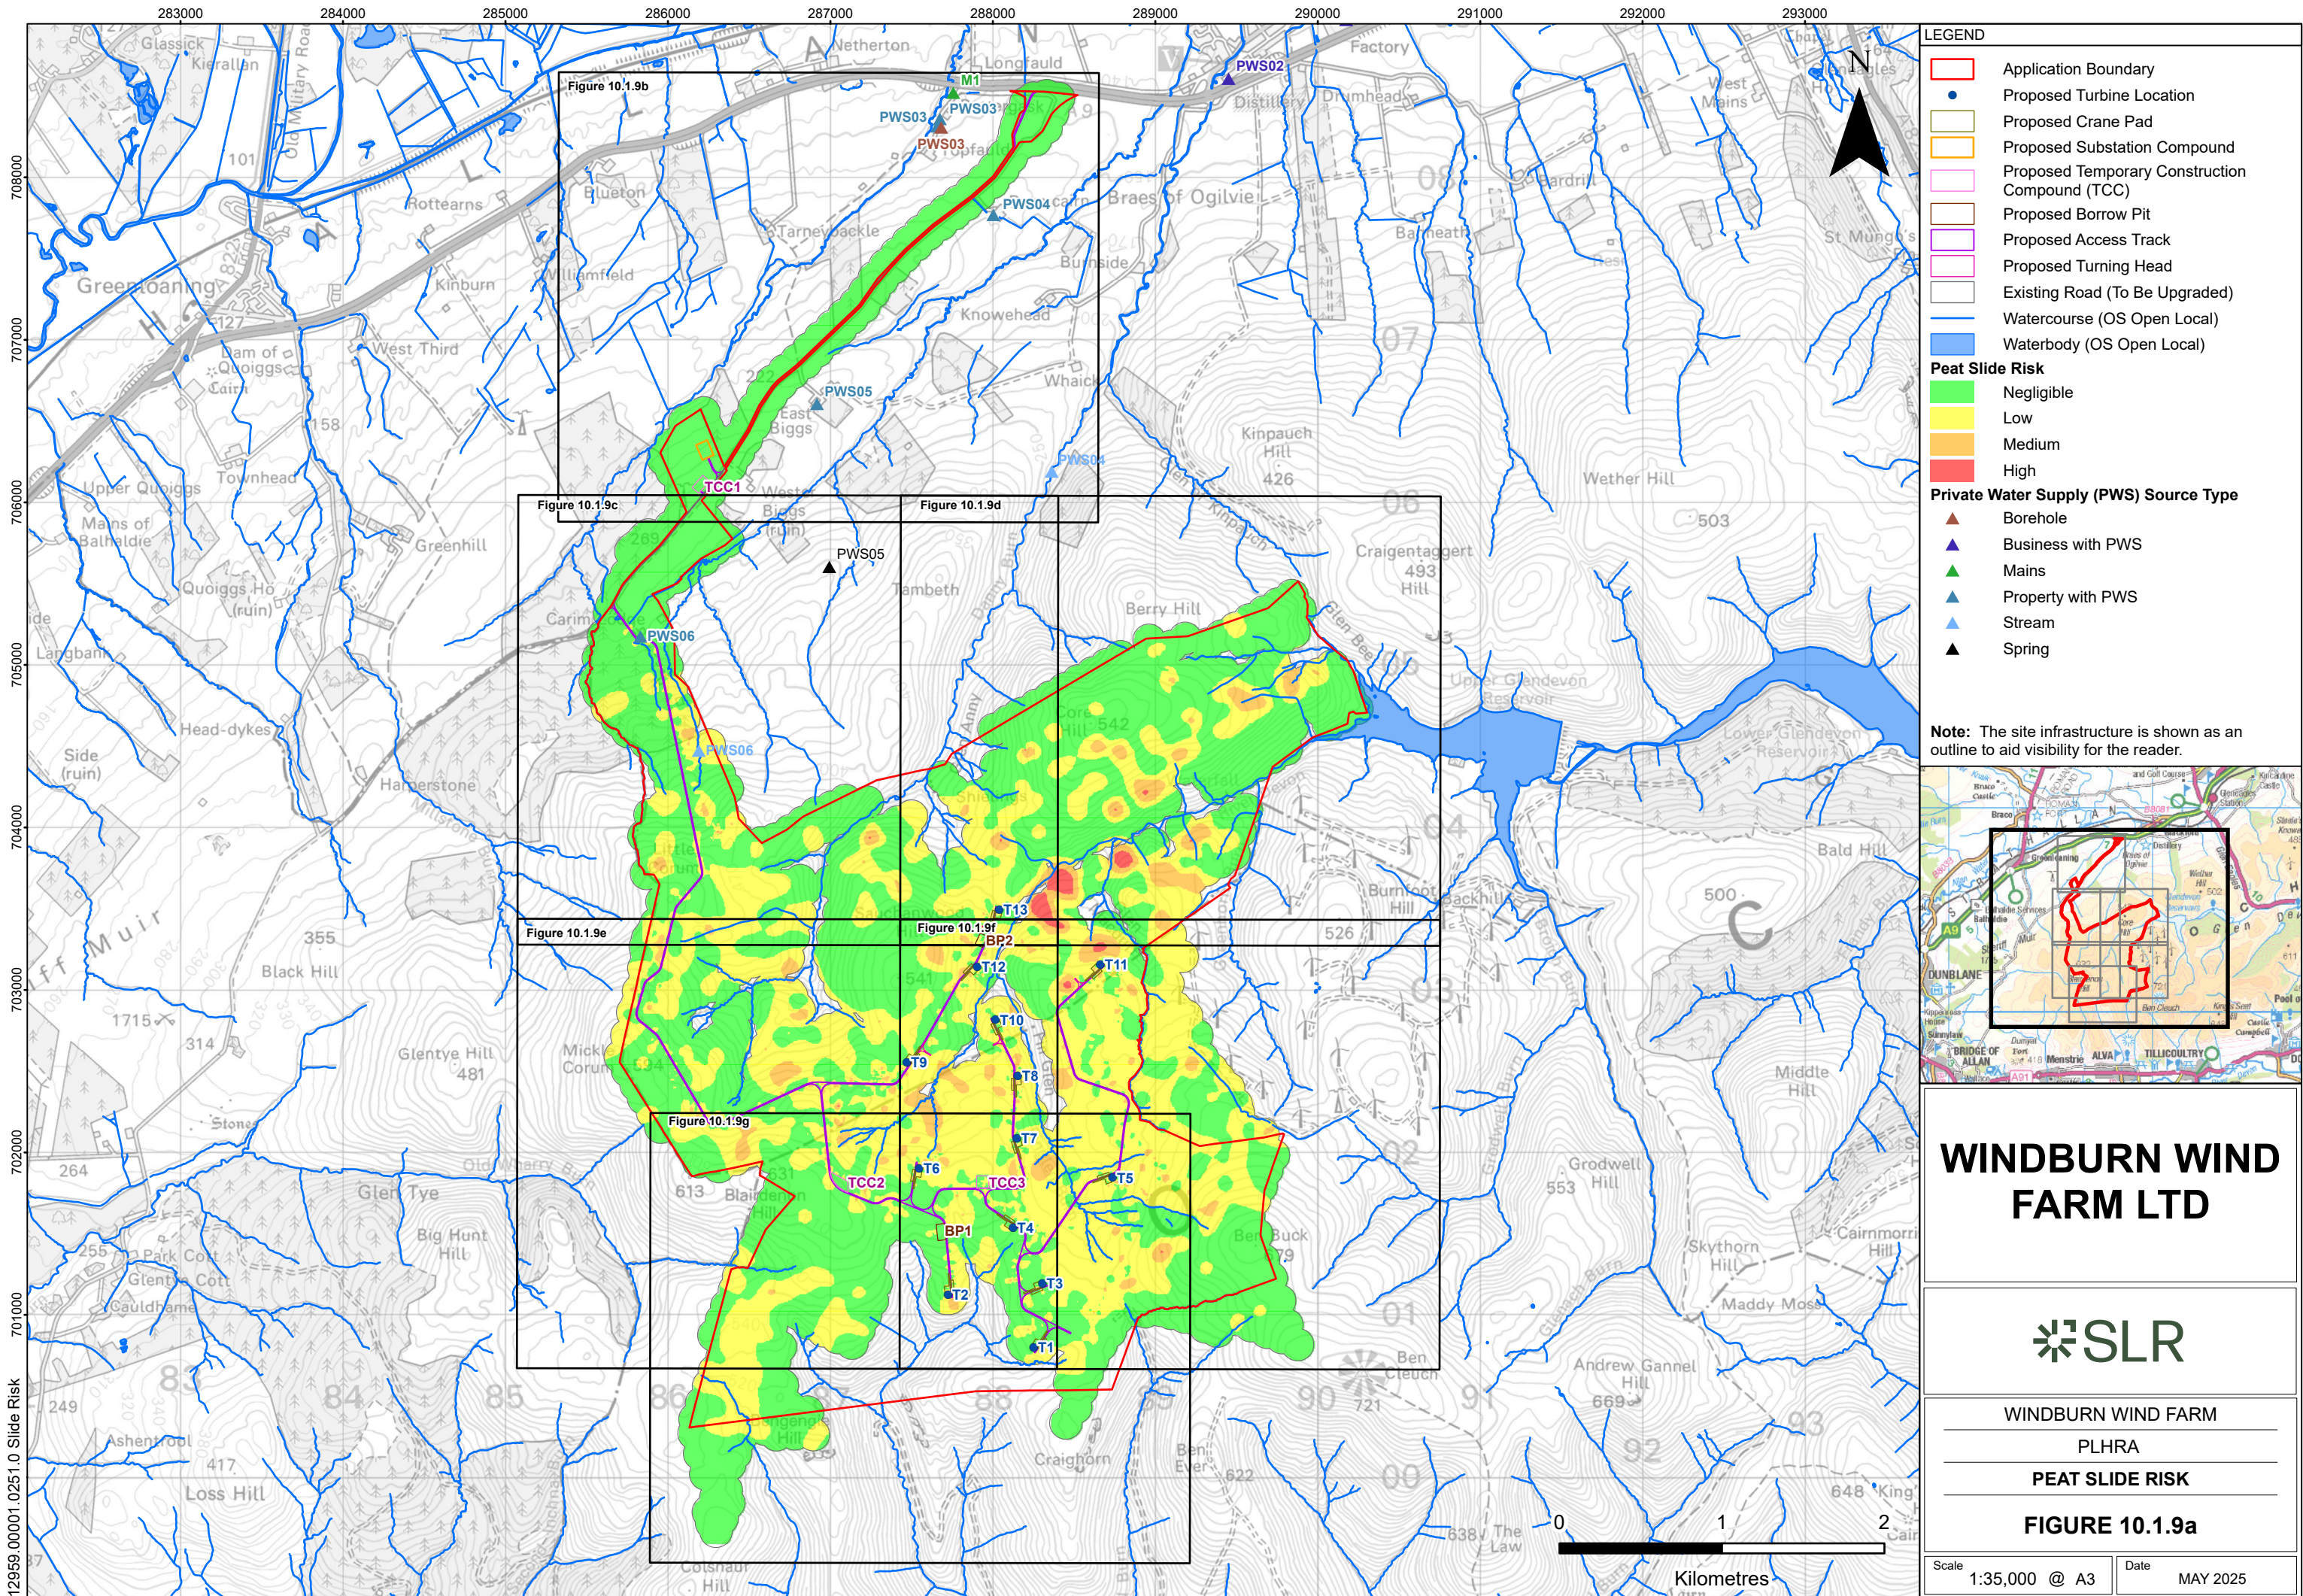

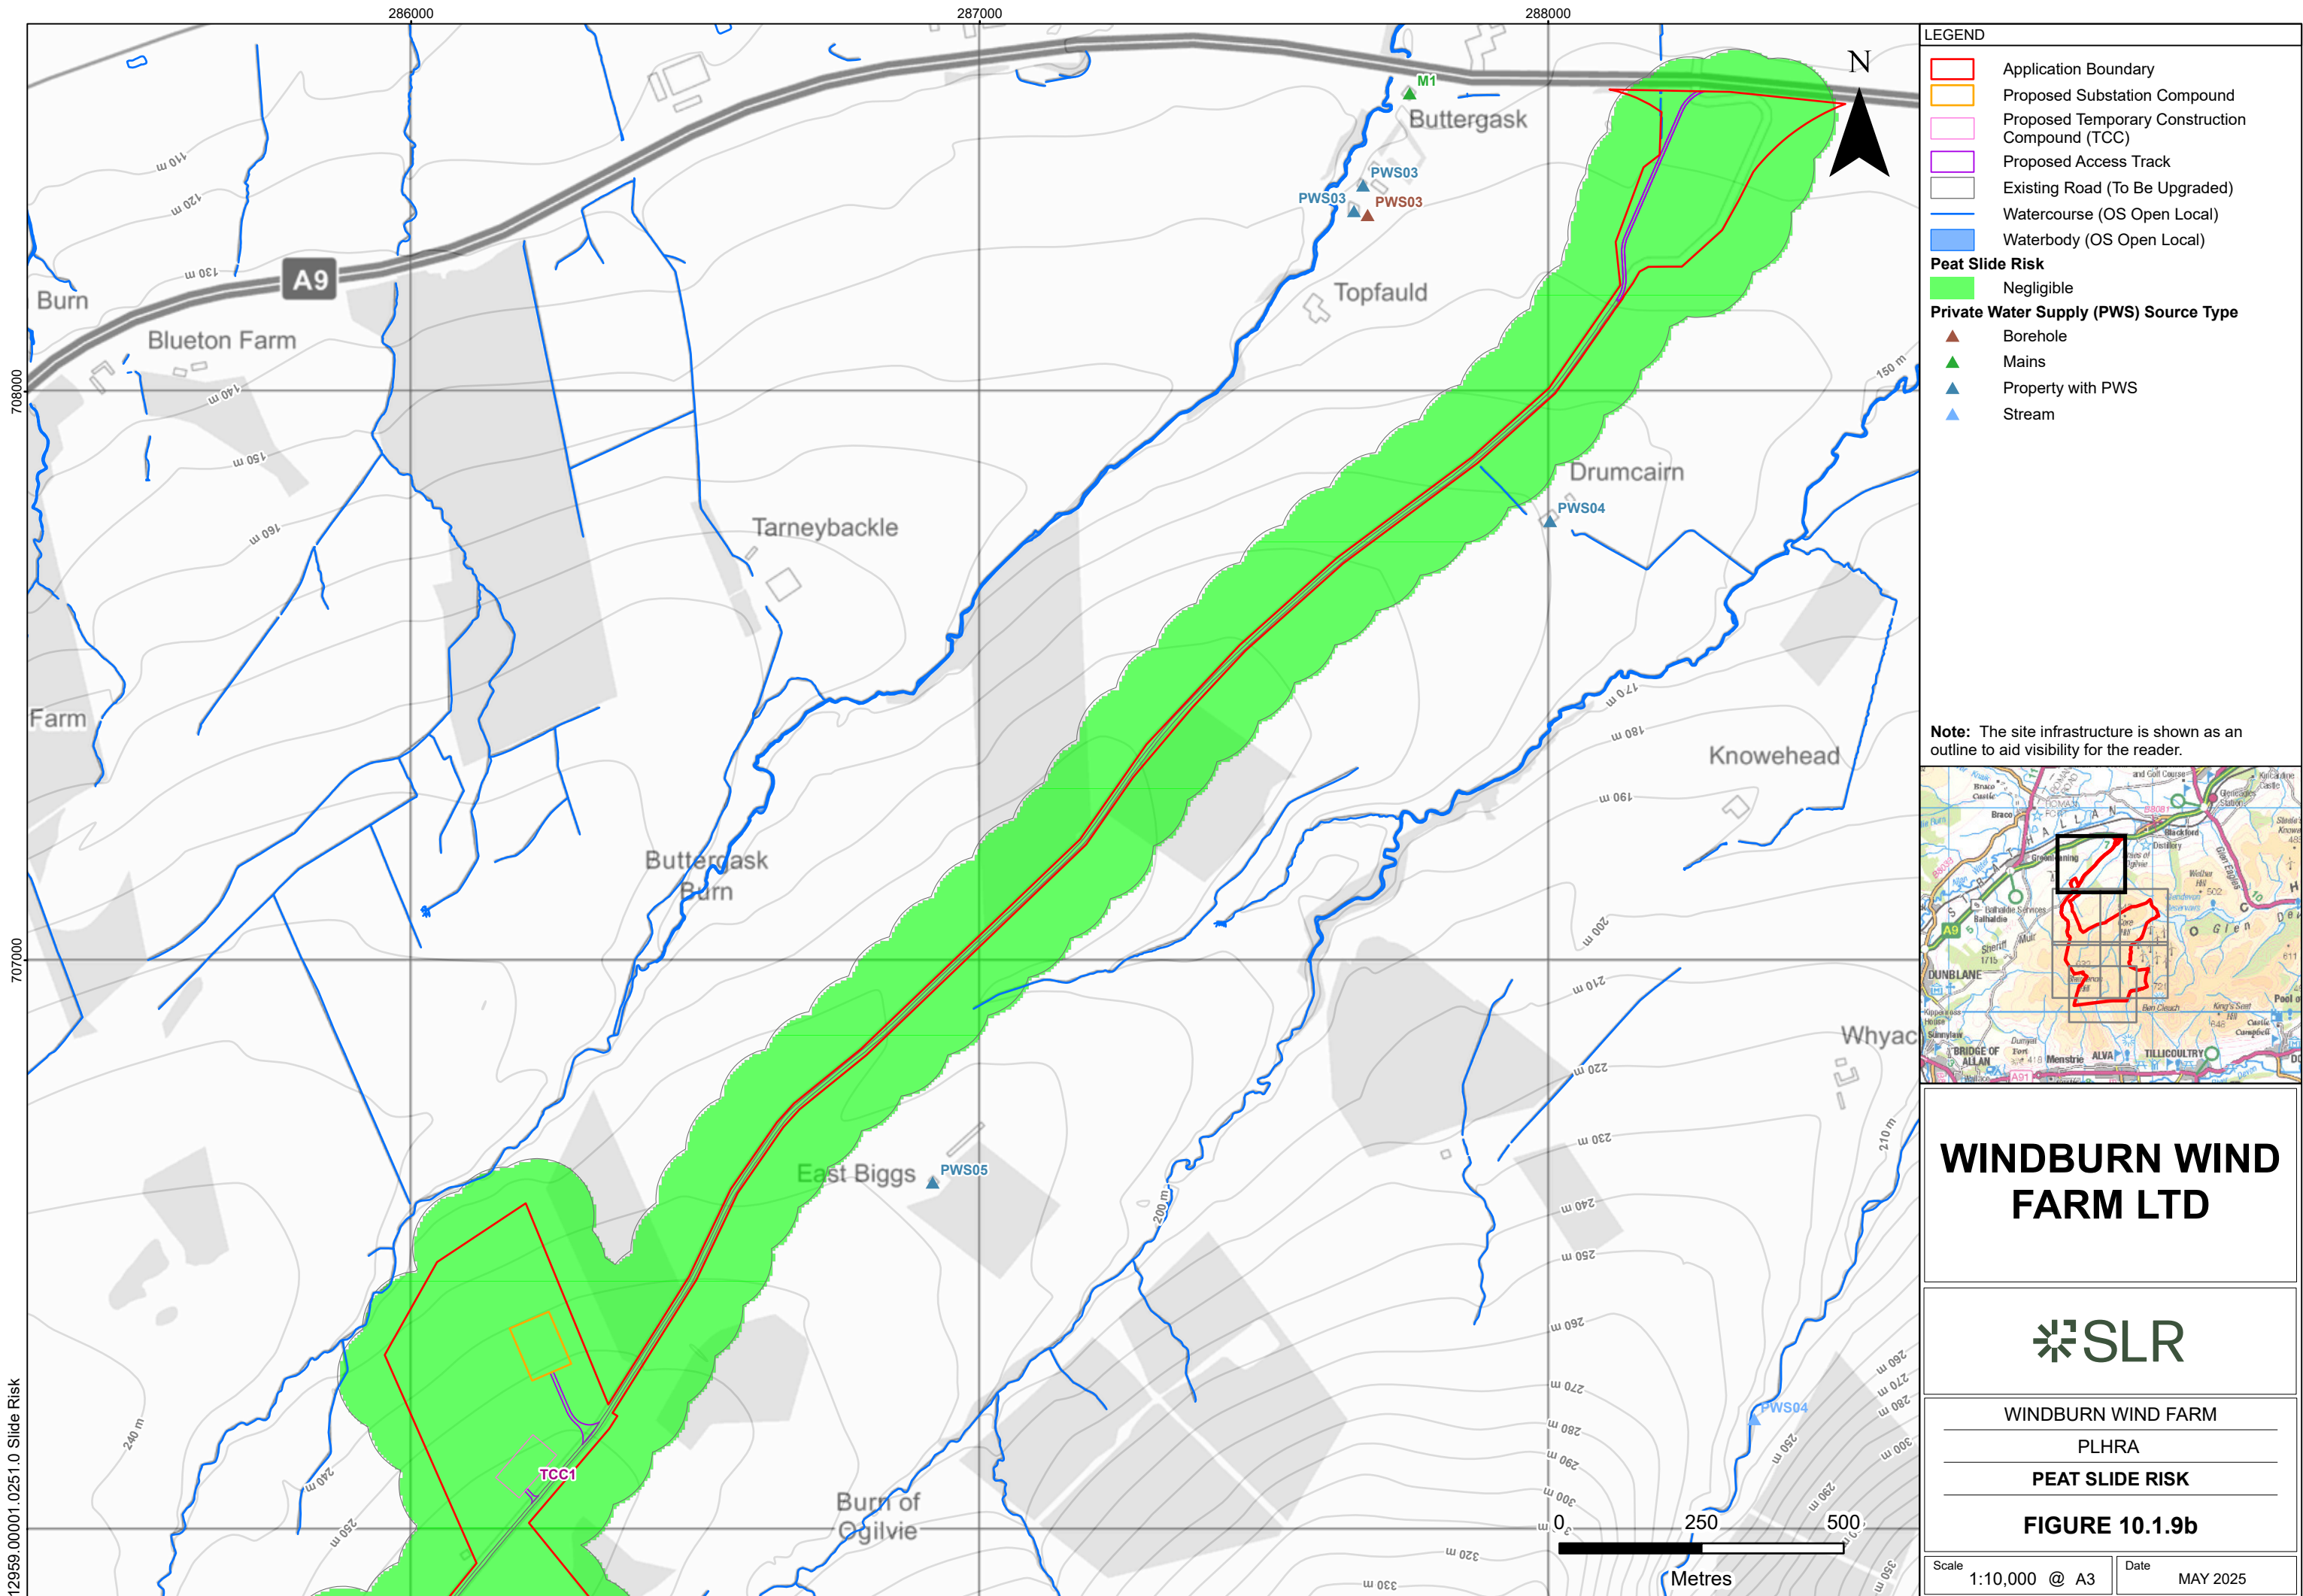

12959.00001.0251.0 Slide Risk

