






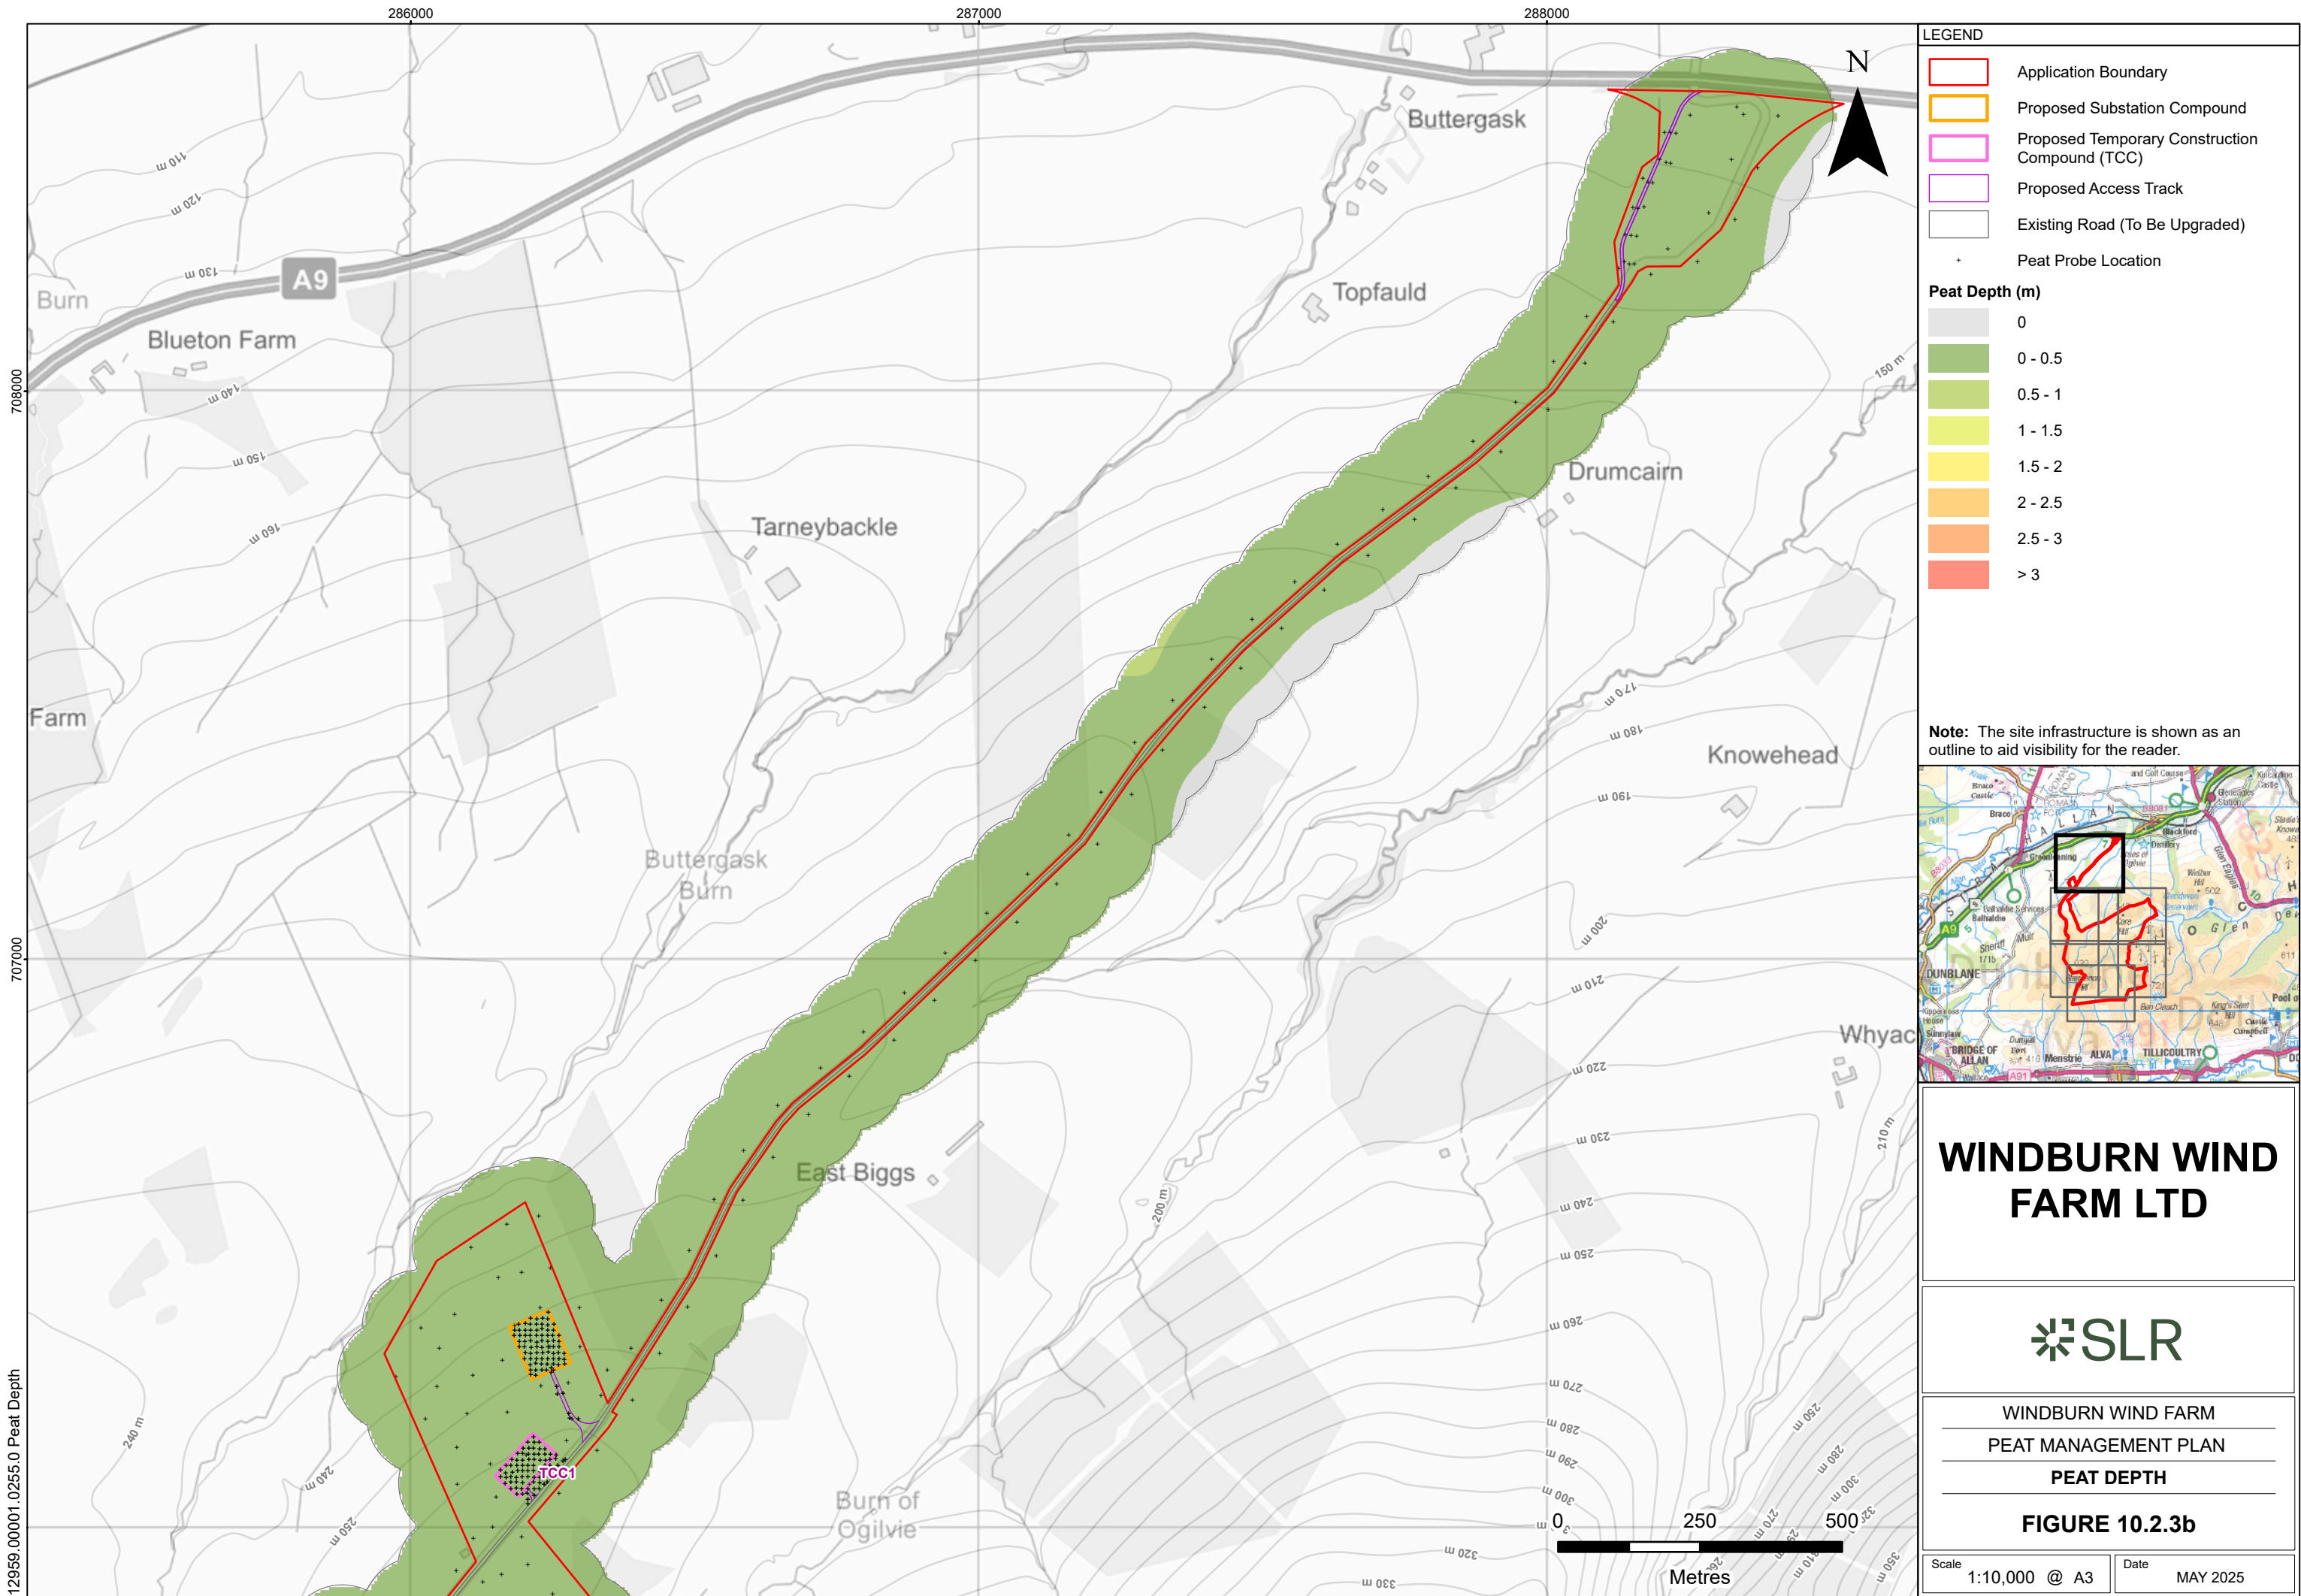

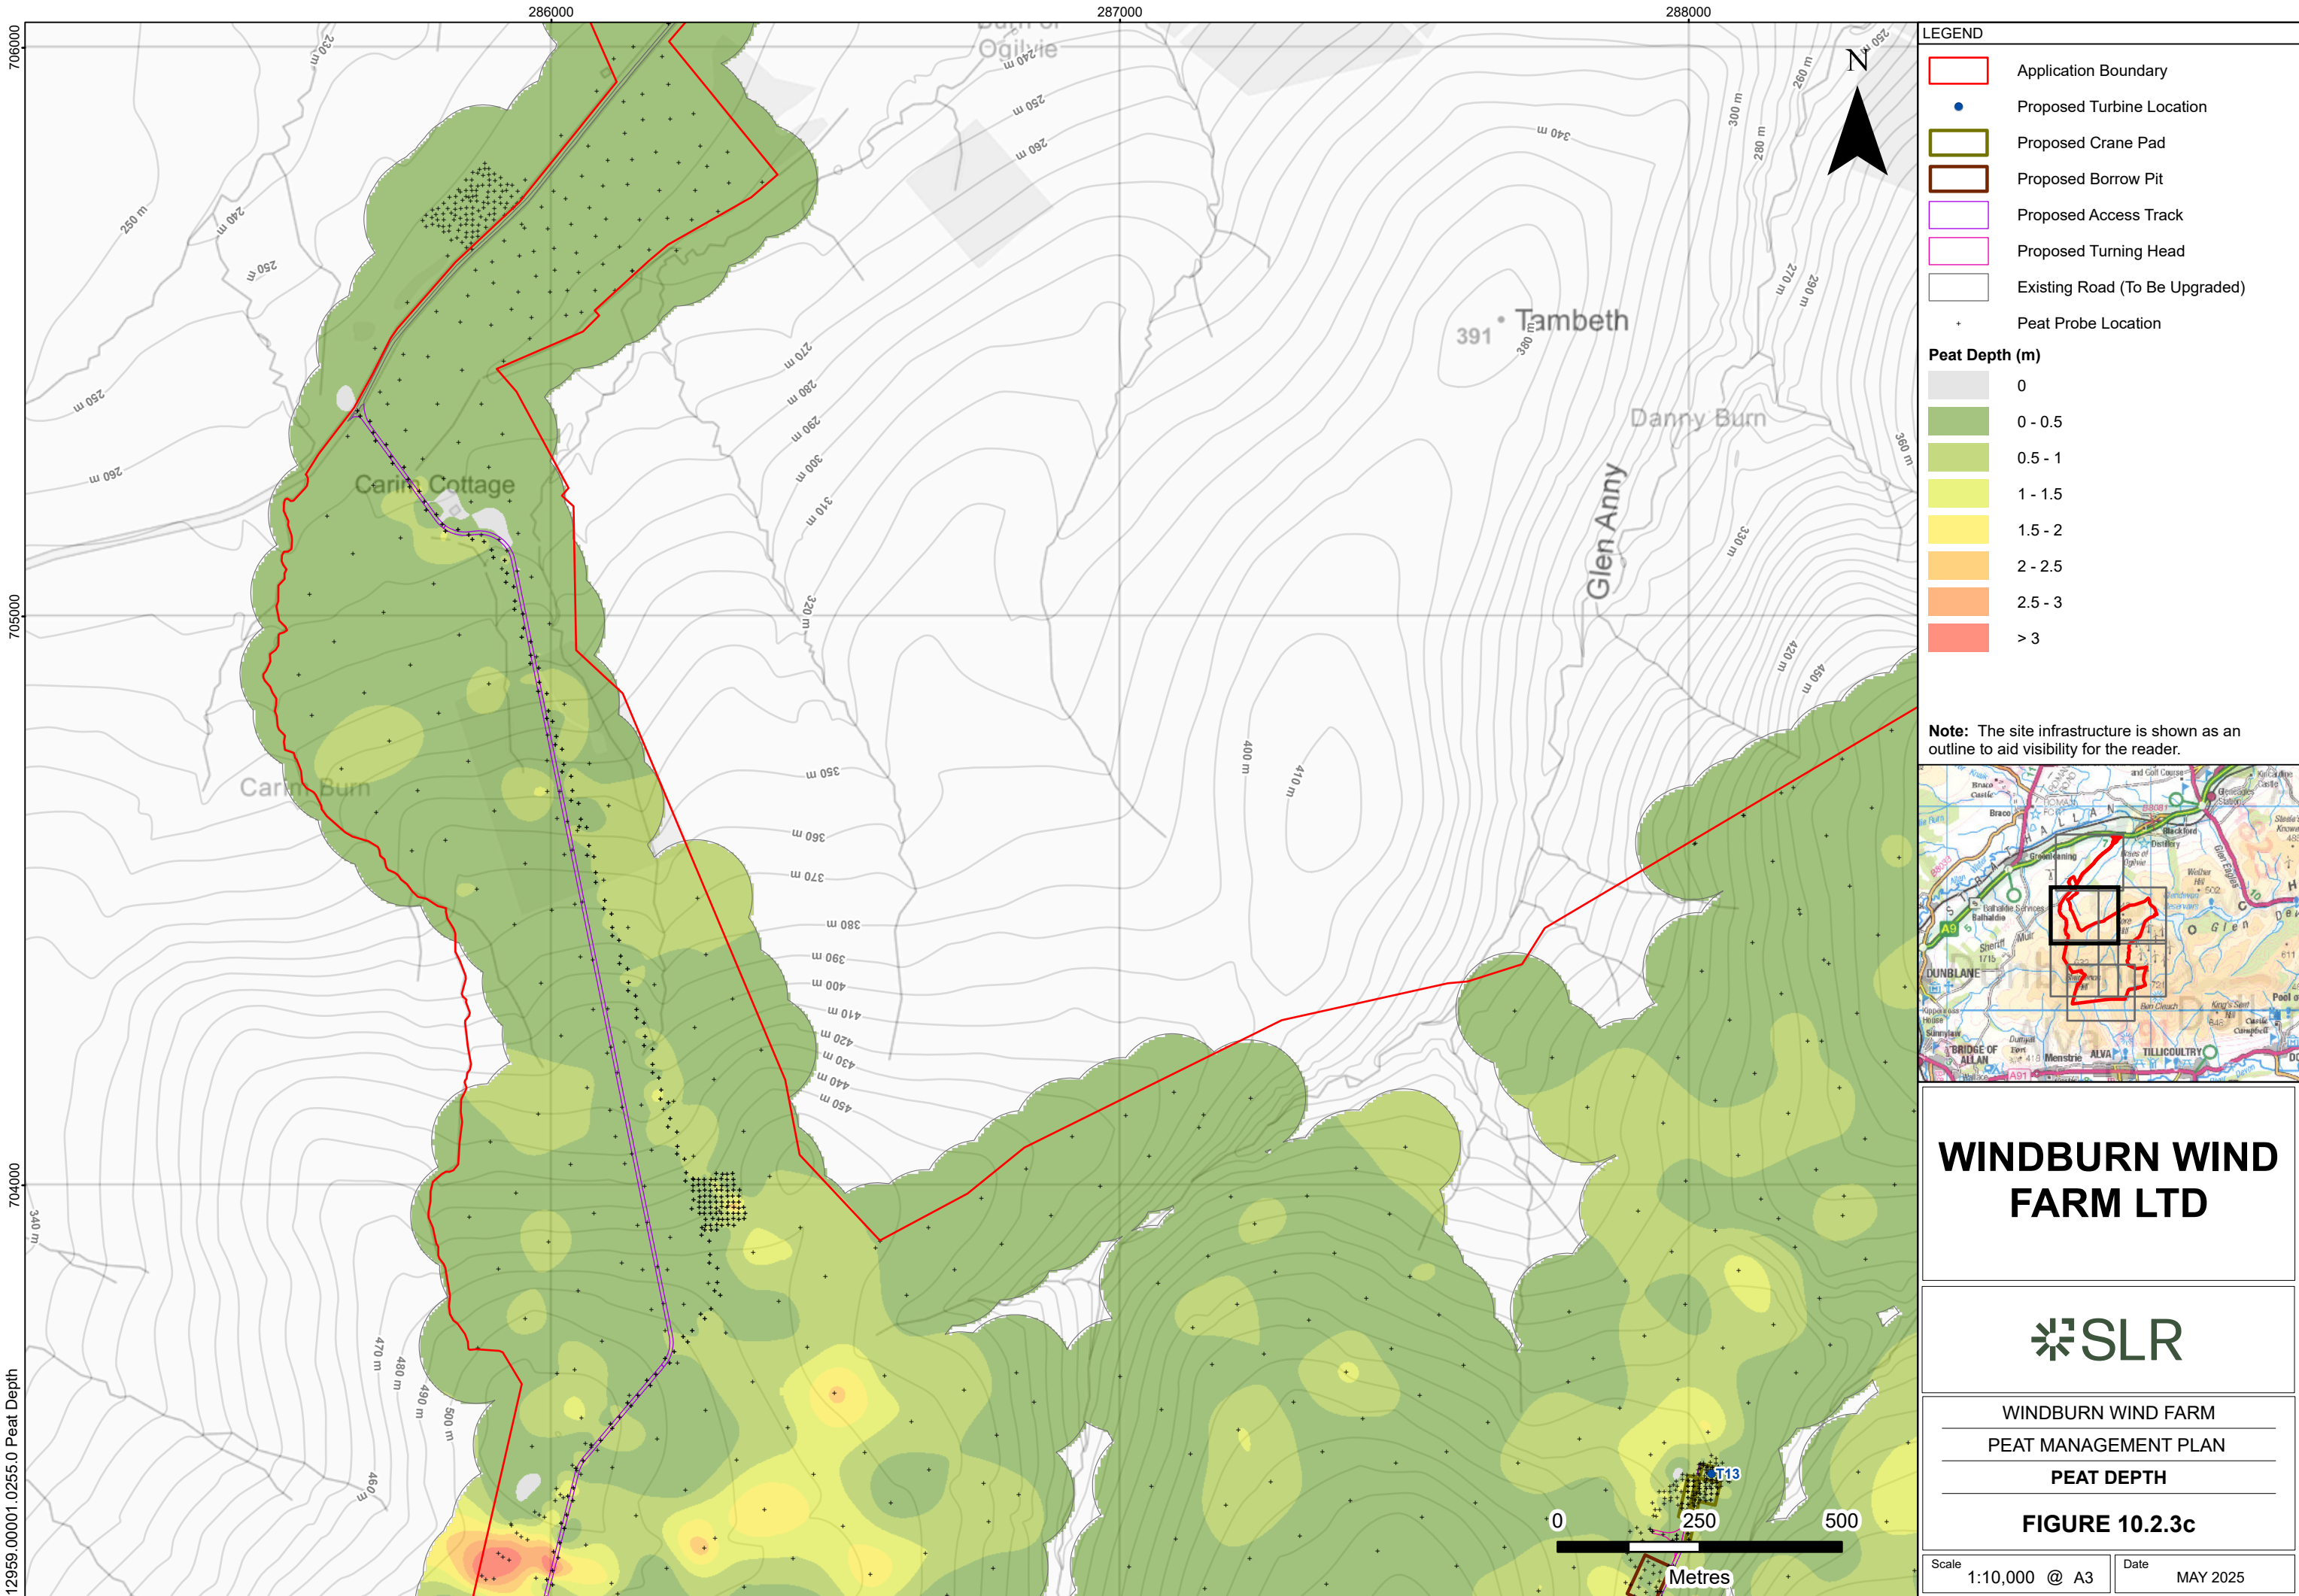

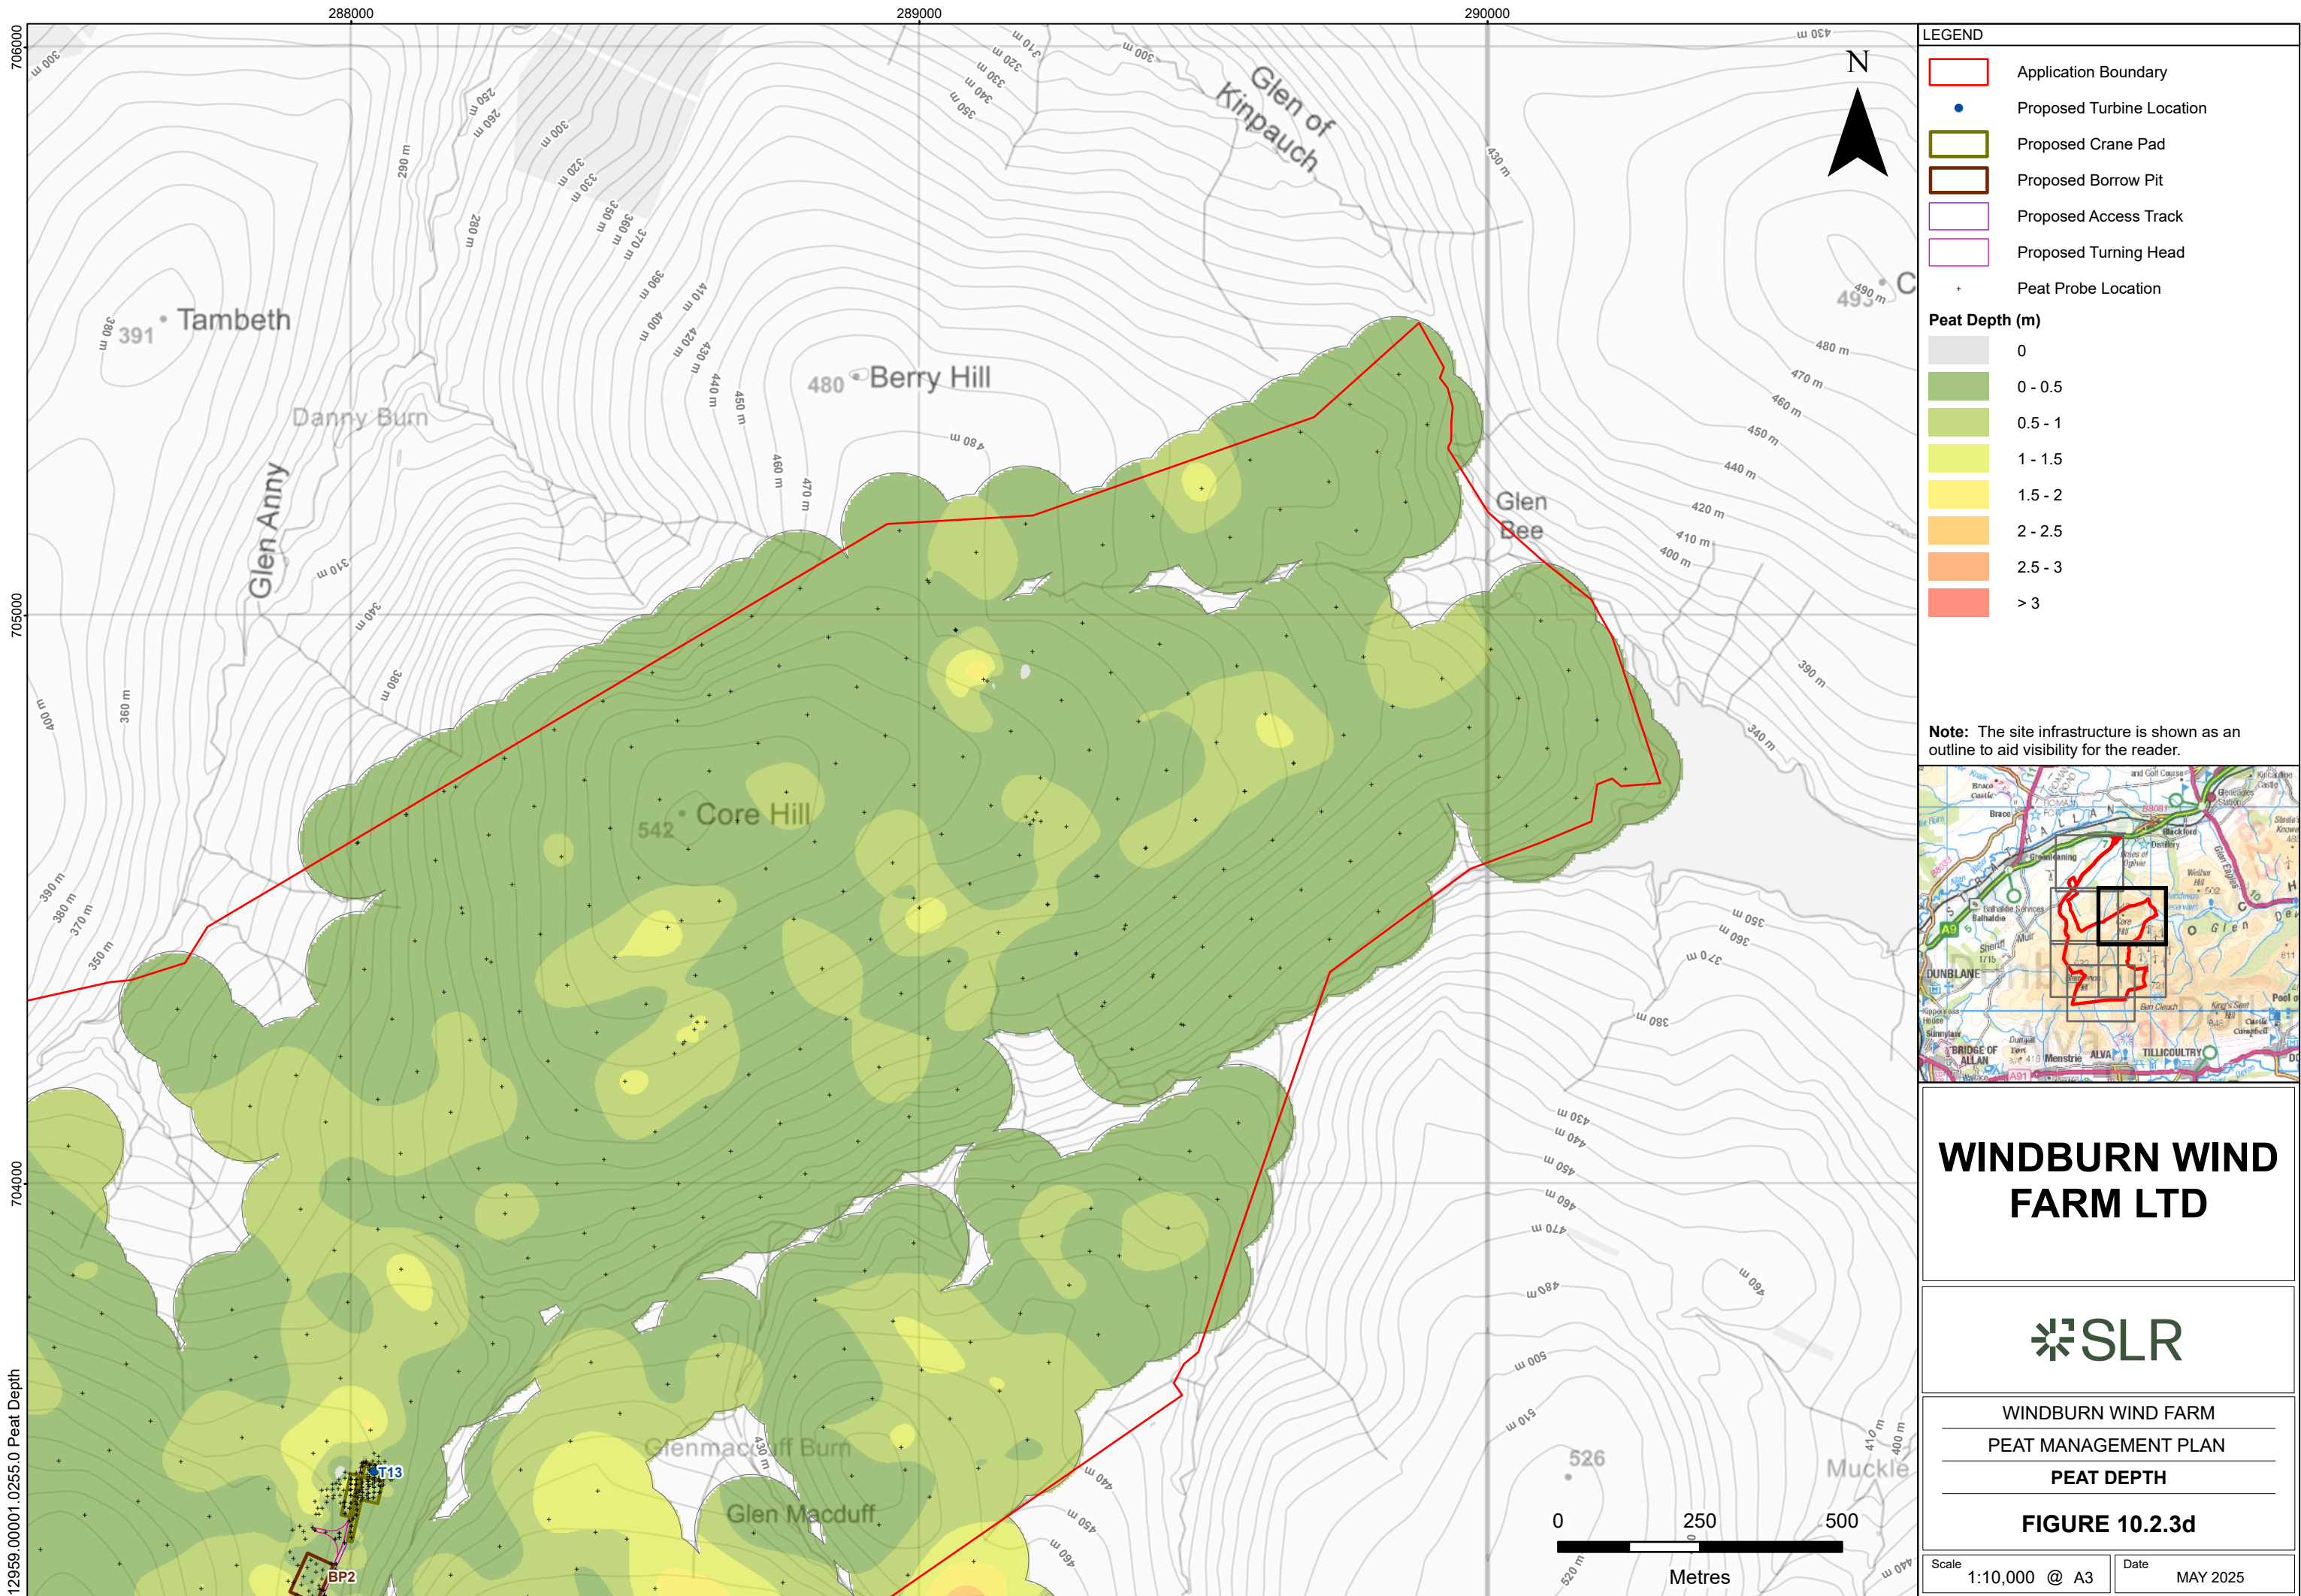

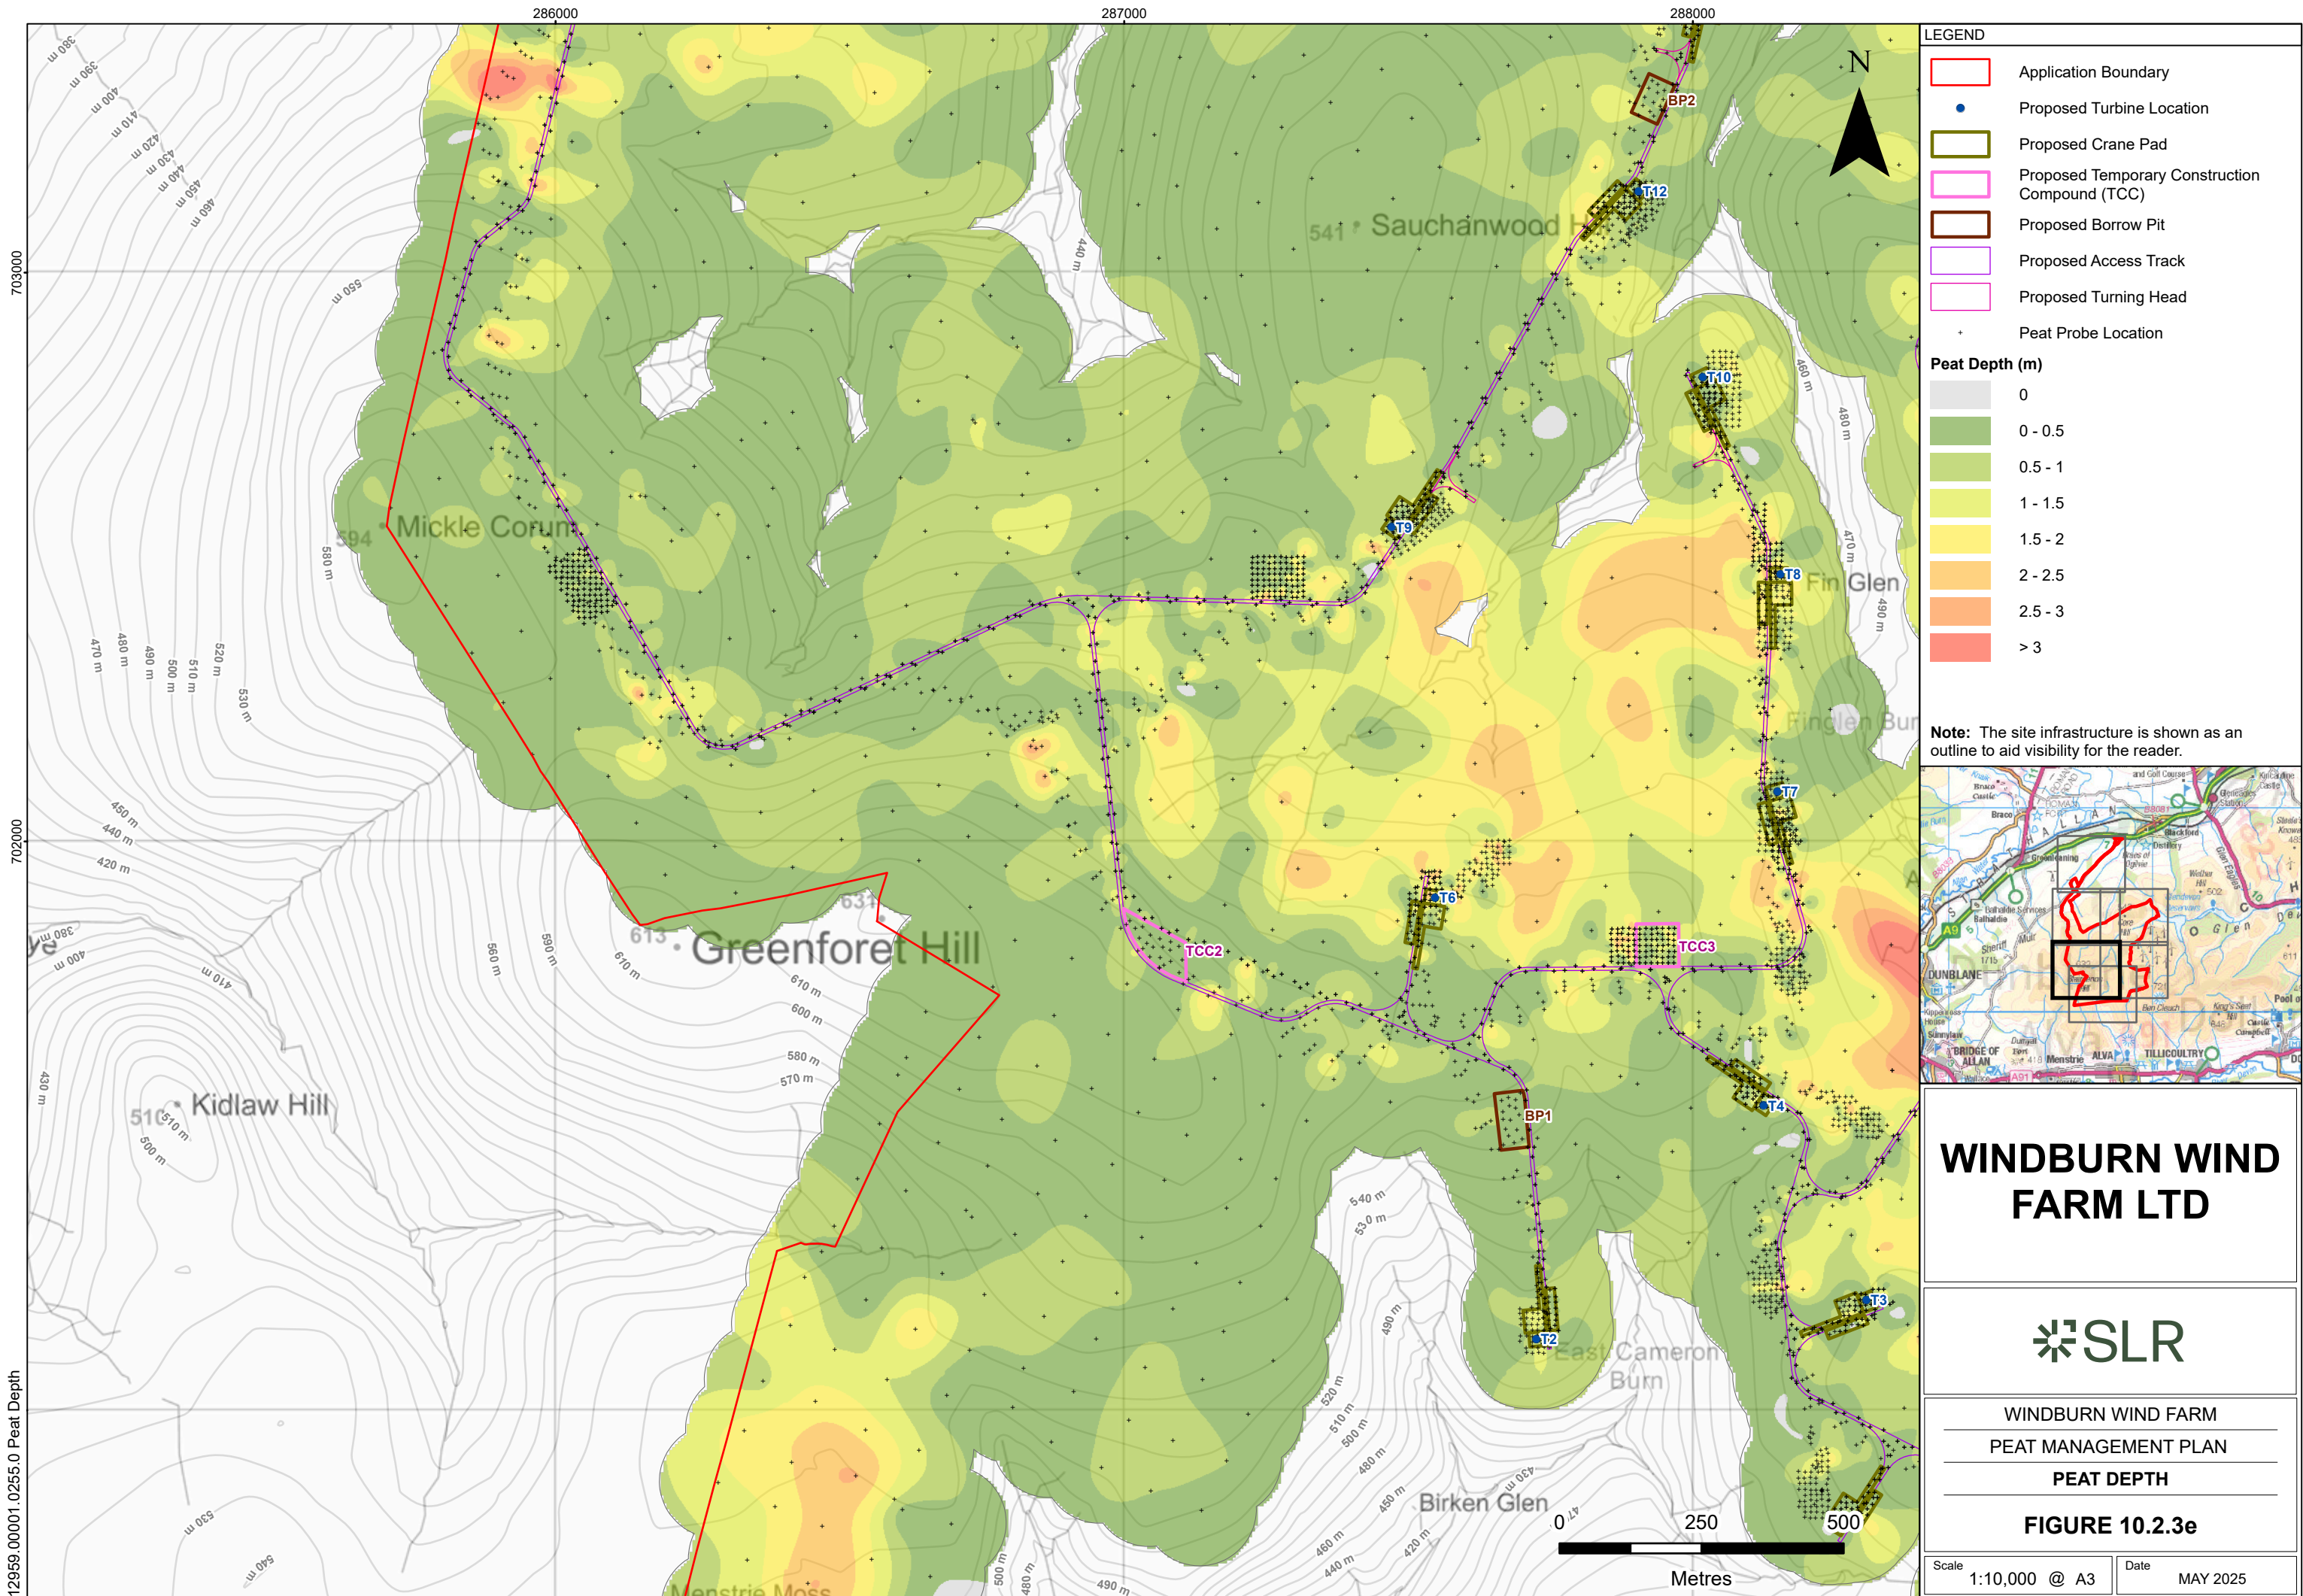

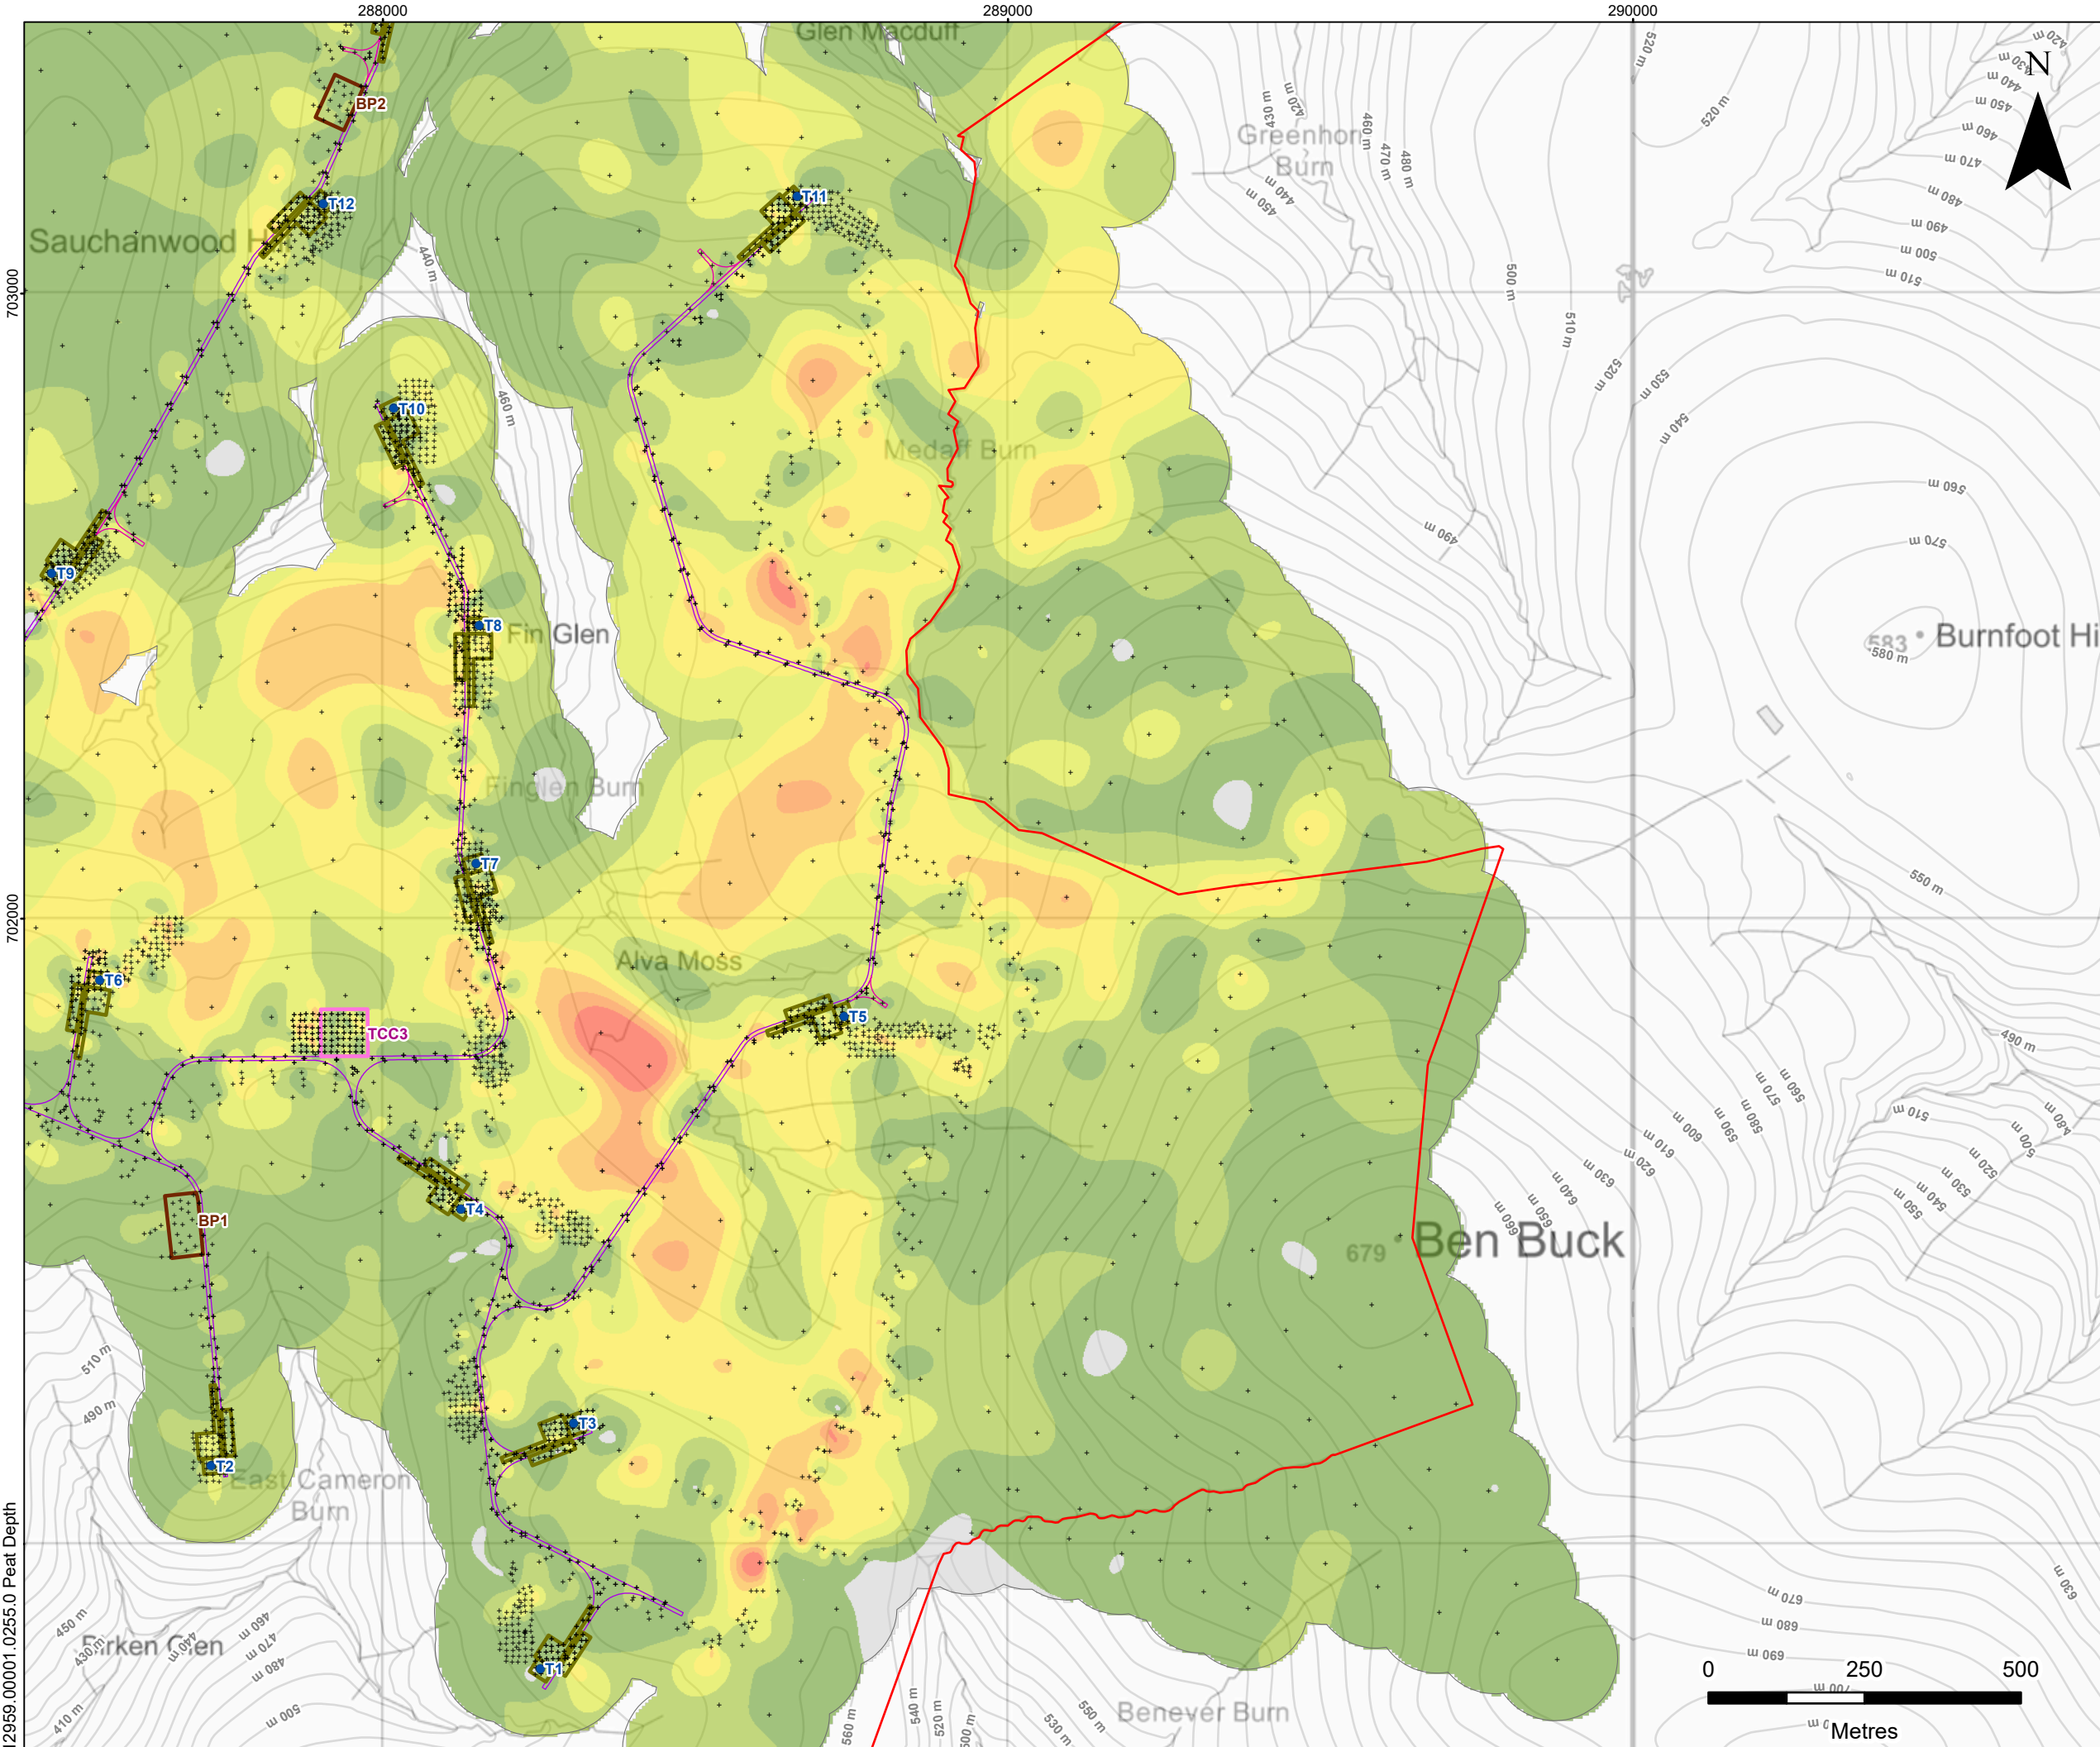

LEGEND


Application Boundary

Proposed Turbine Location

Peat Depth (m)

00 - 0.50.5 - 11 - 1.51.5 - 22 - 2.52.5 - 3> 3

Note: The site infrastructure is shown as an outline to aid visibility for the reader.

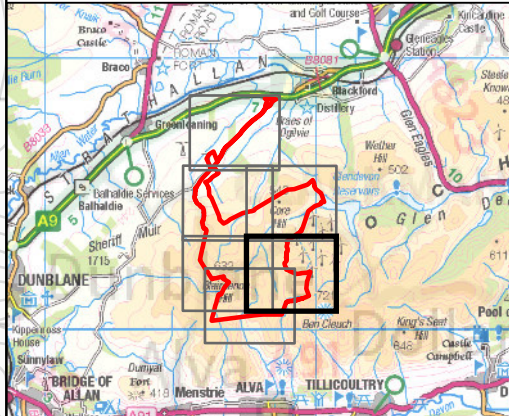


WINDBURN WIND FARM LTD


WINDBURN WIND FARM
PEAT MANAGEMENT PLAN
PEAT DEPTH

FIGURE 10.2.3f

Scale 1:10,000 @ A3

Date MAY 2025

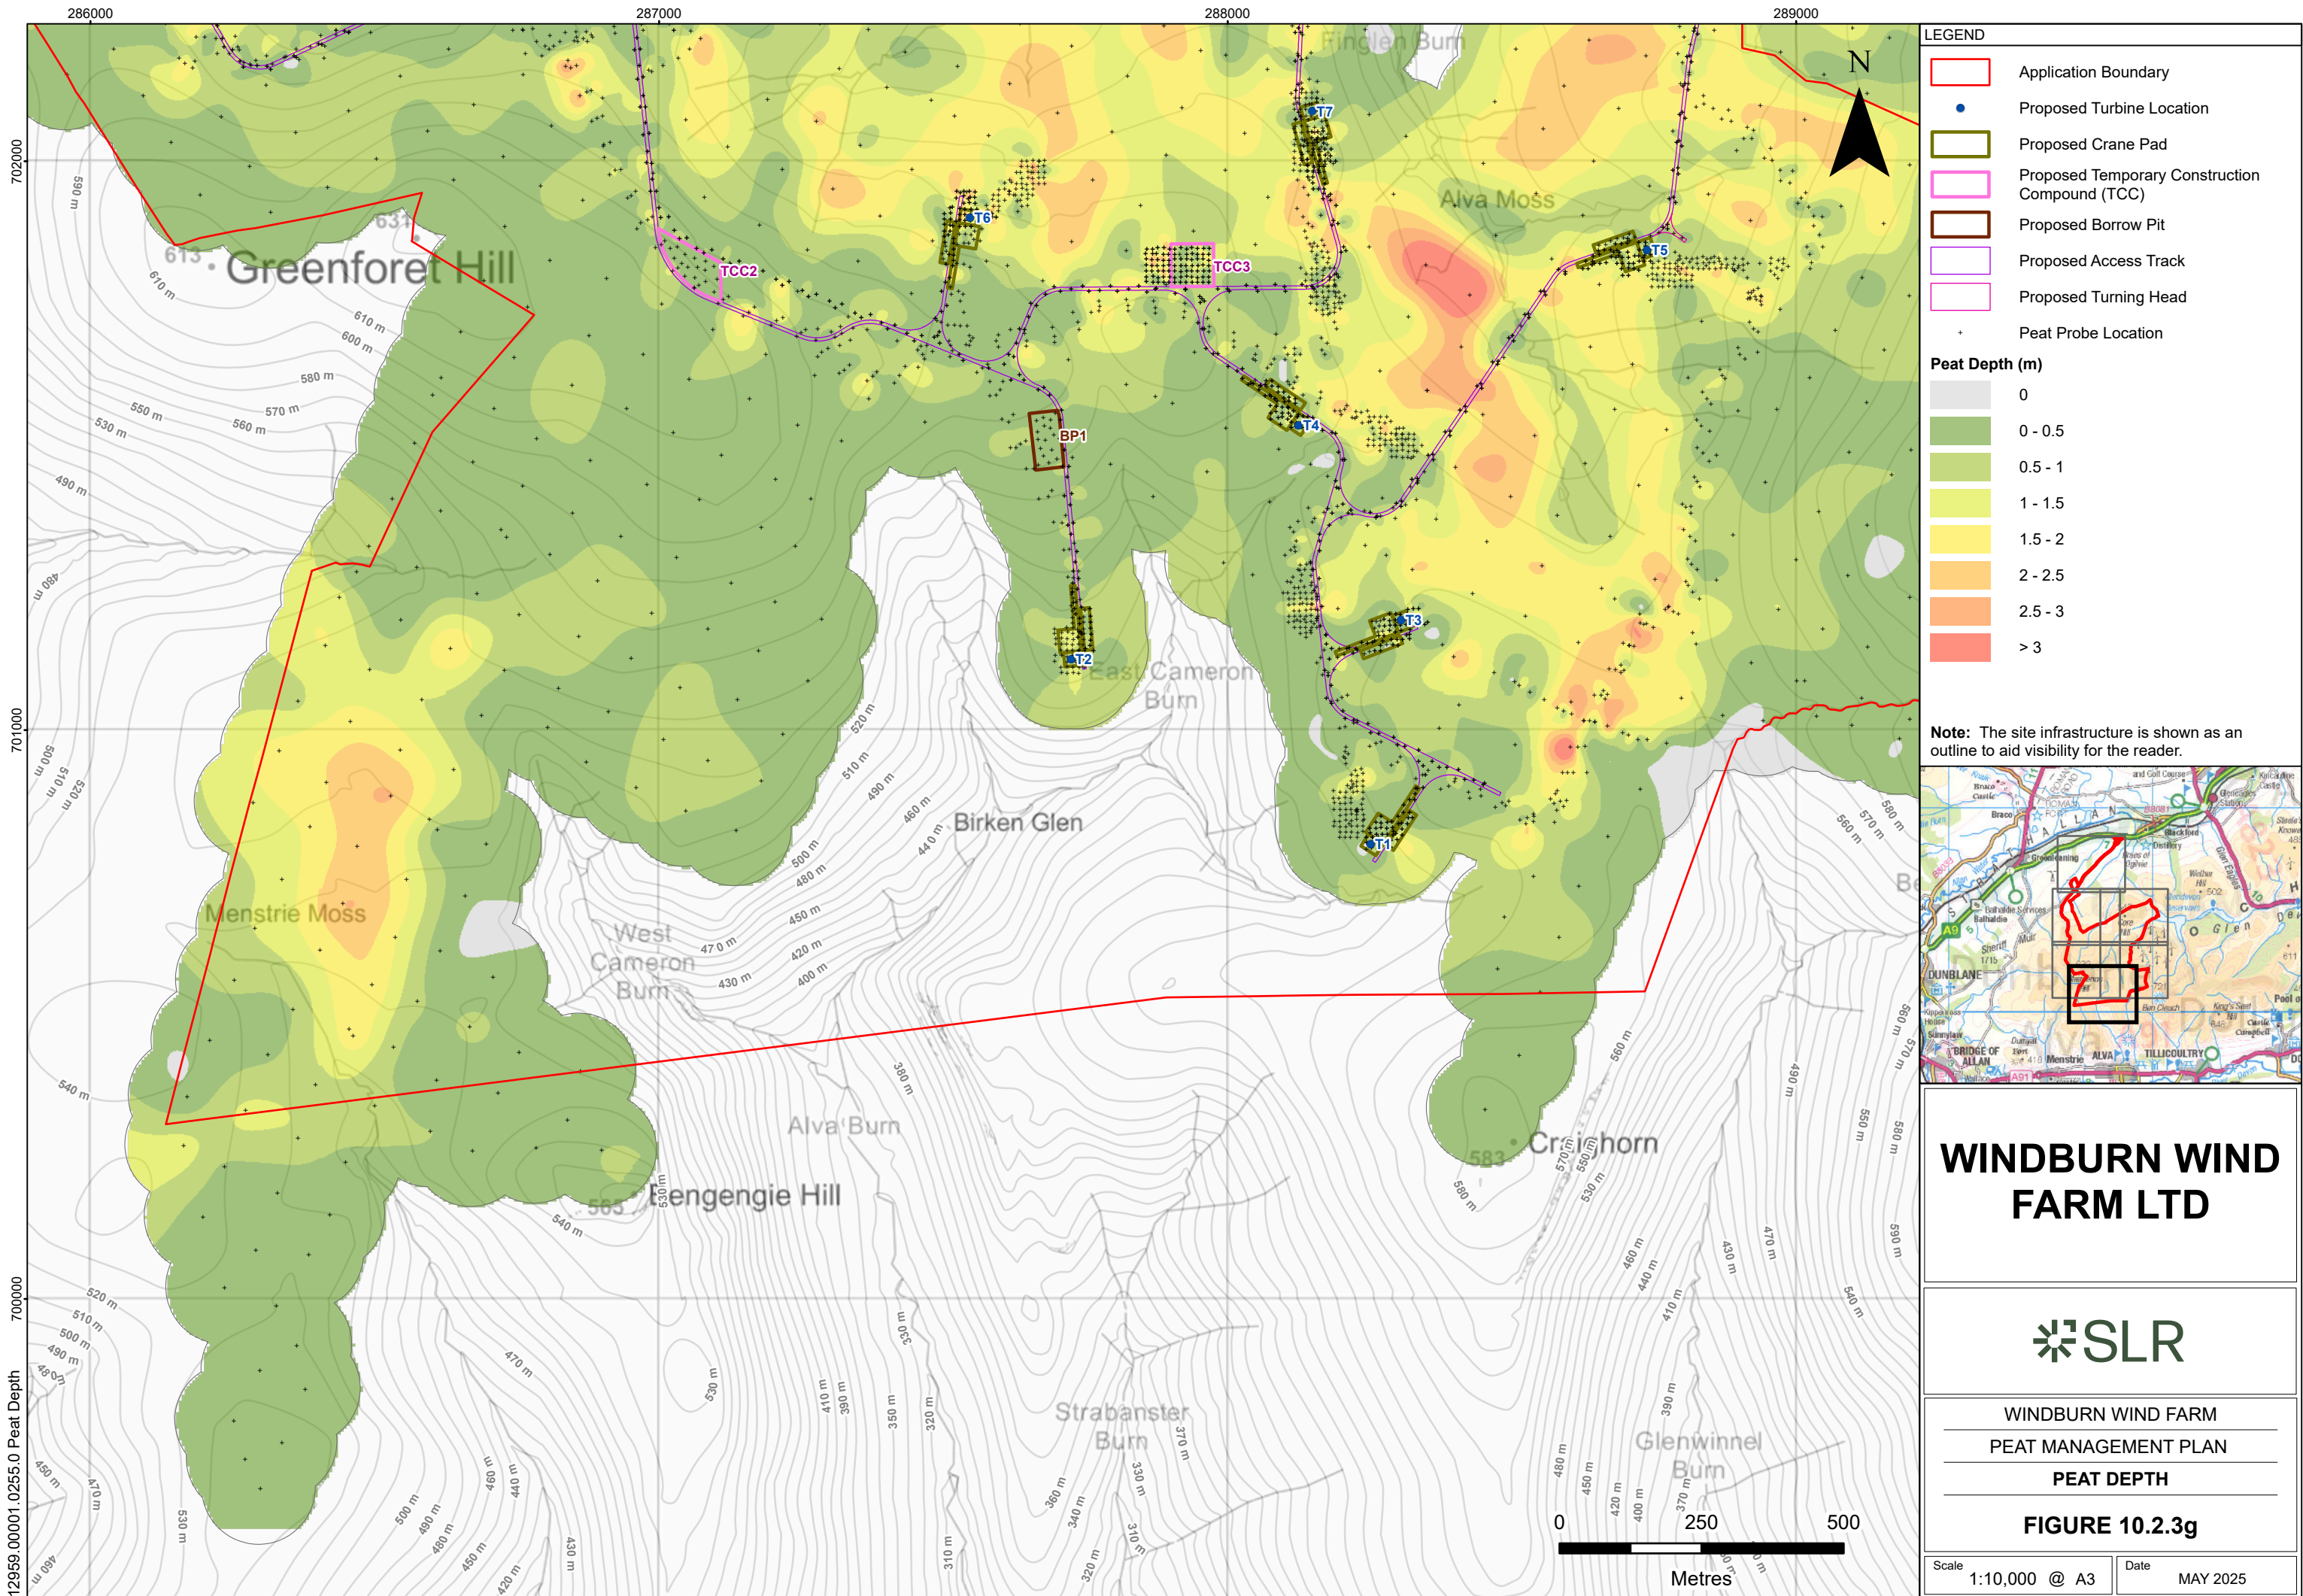

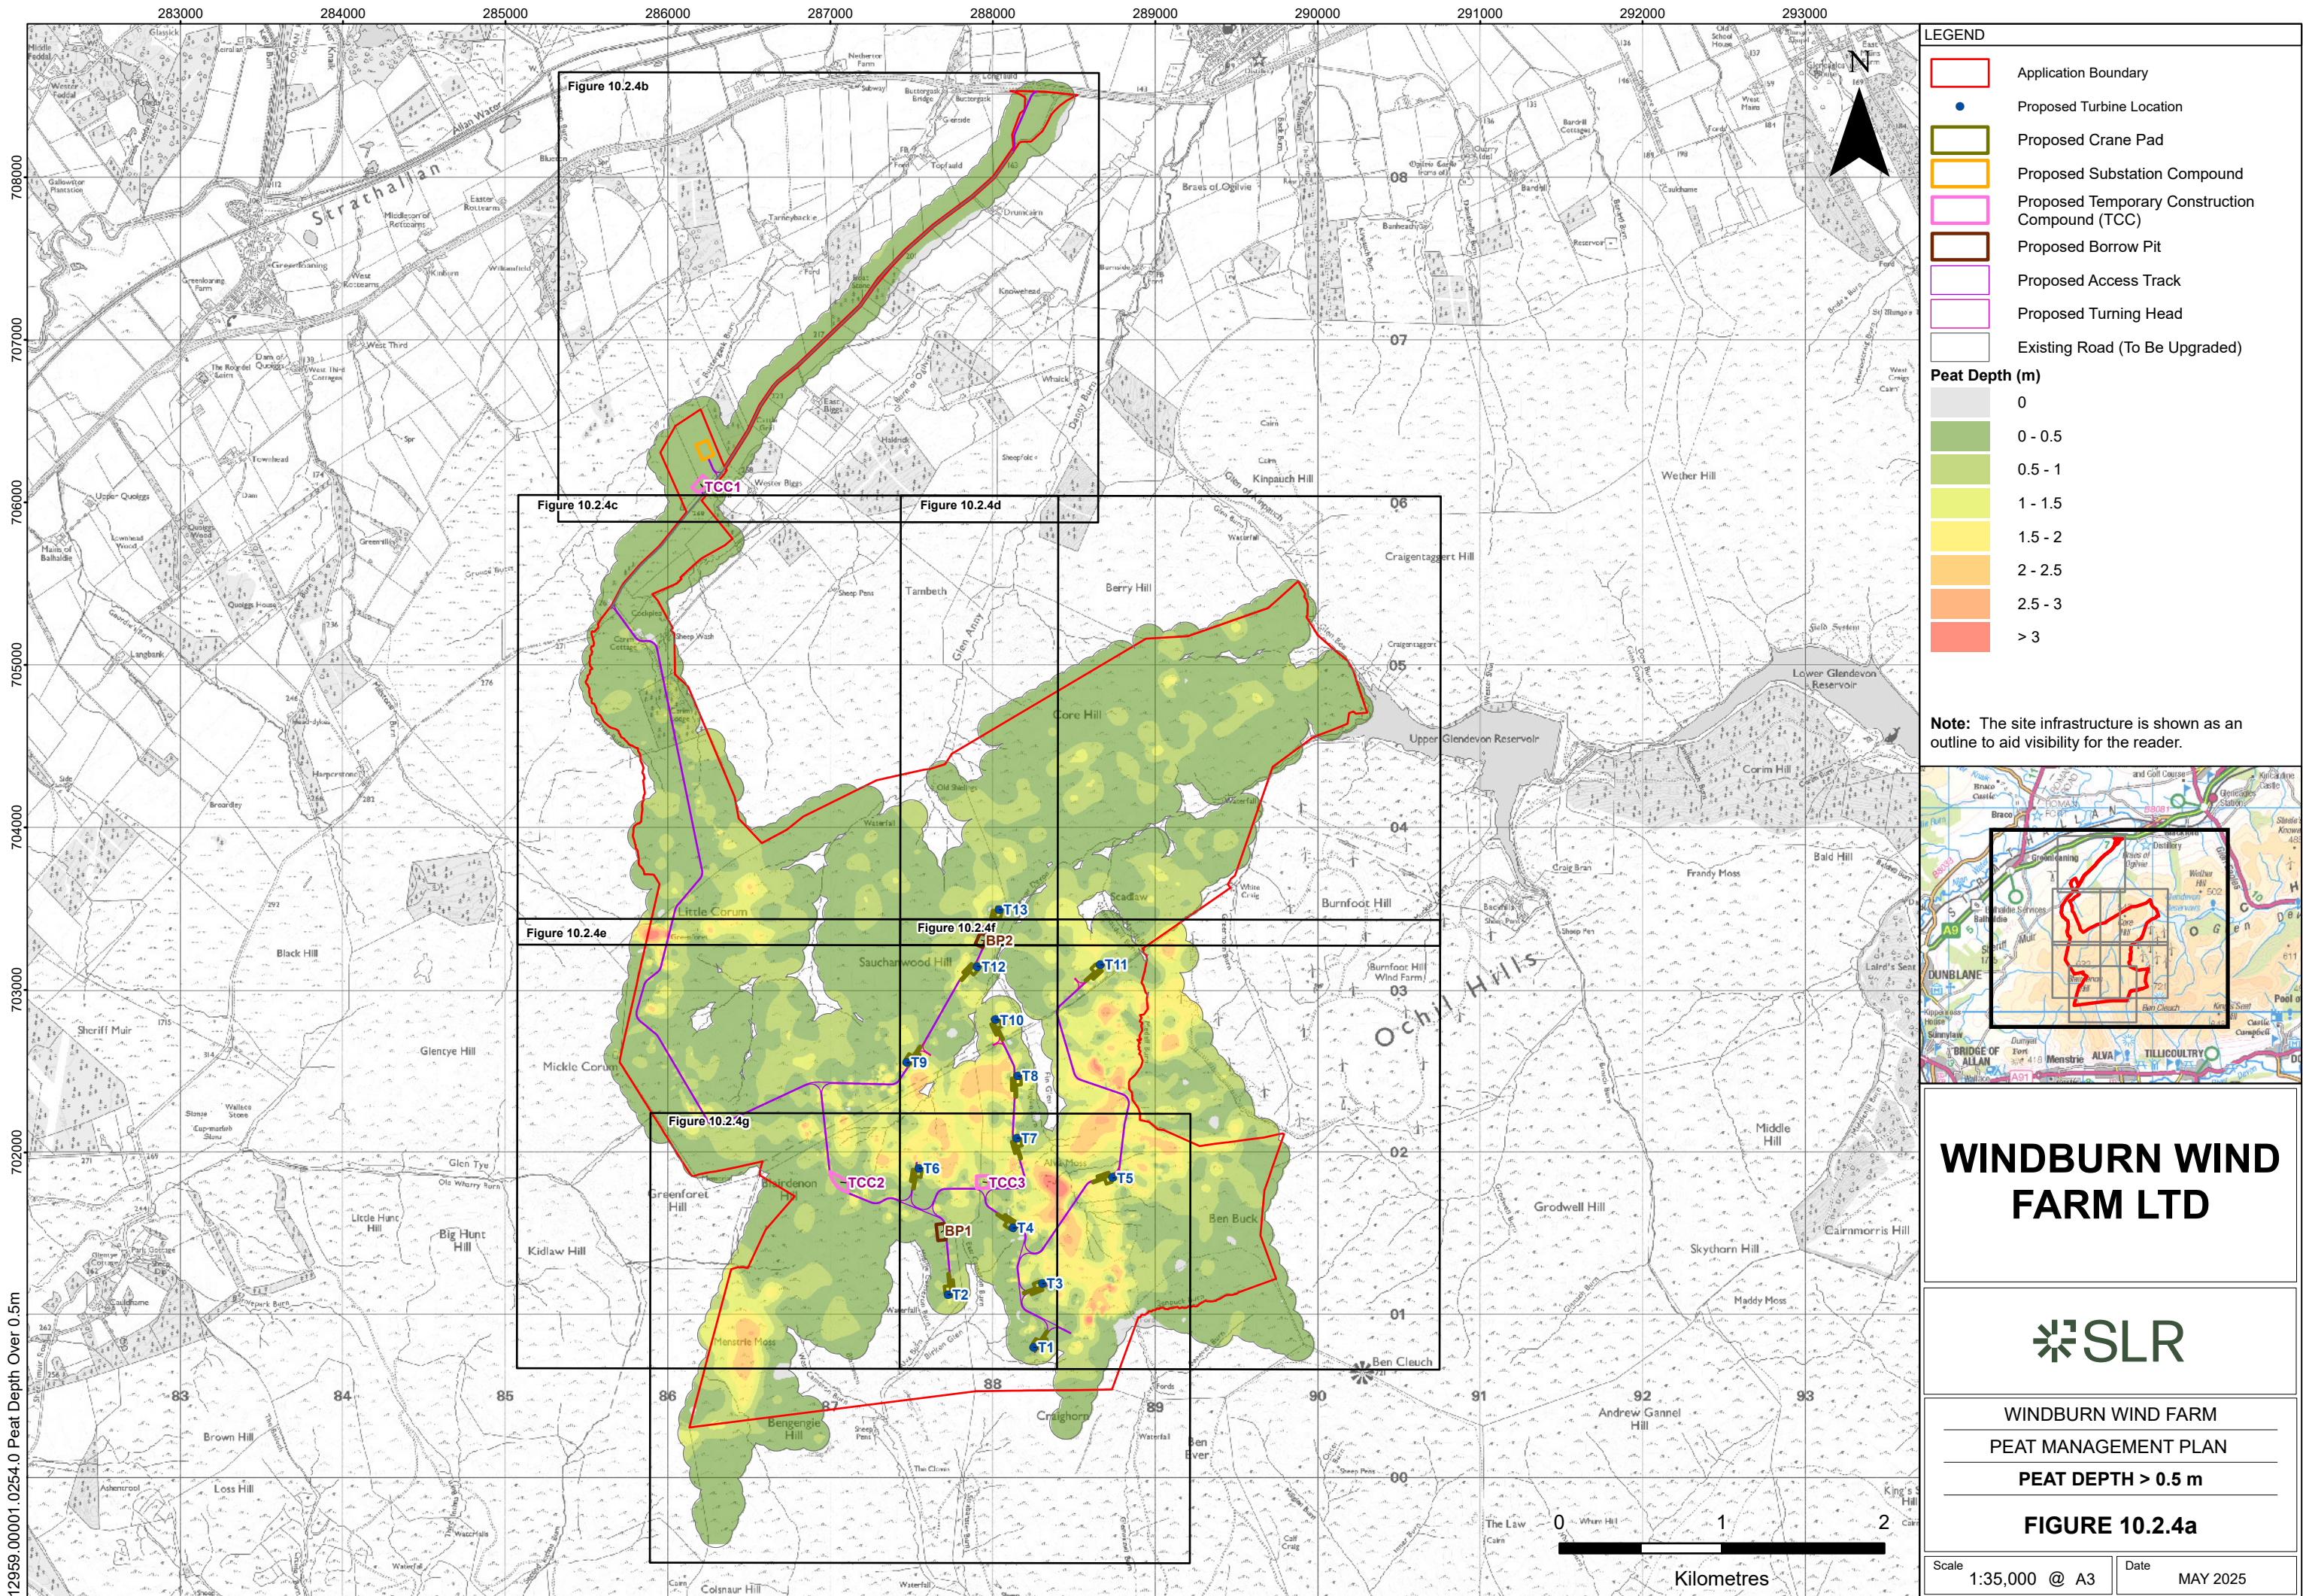

LEGEND

Application Boundary

Proposed Turbine Location

Proposed Crane Pad

Proposed Substation Compound

Proposed Temporary Construction Compound (TCC)

Proposed Borrow Pit

Proposed Access Track

Proposed Turning Head

Existing Road (To Be Upgraded)

Peat Depth (m)

0

0 - 0.5

0.5 - 1

1 - 1.5

1.5 - 2


2 - 2.5

2.5 - 3

> 3

Note:

The site infrastructure is shown as an outline to aid visibility for the reader.

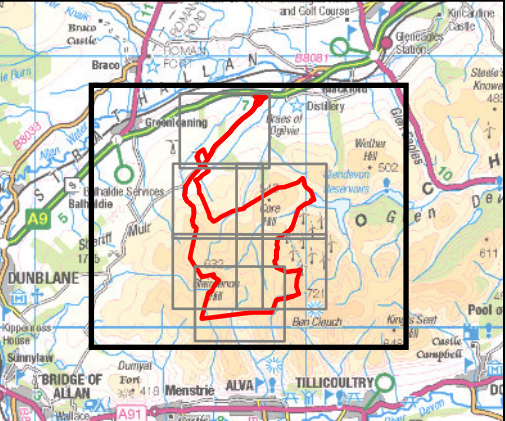

WINDBURN WIND FARM LTD

SLR

WINDBURN WIND FARM

PEAT MANAGEMENT PLAN

PEAT DEPTH > 0.5 m

FIGURE 10.2.4a

Scale

1:35,000 @ A3

Date

MAY 2025

